





01 PROPOSED FRONT ELEVATION
205 1:100 @ A1




02 PROPOSED REAR ELEVATION
205 1:100 @ A1

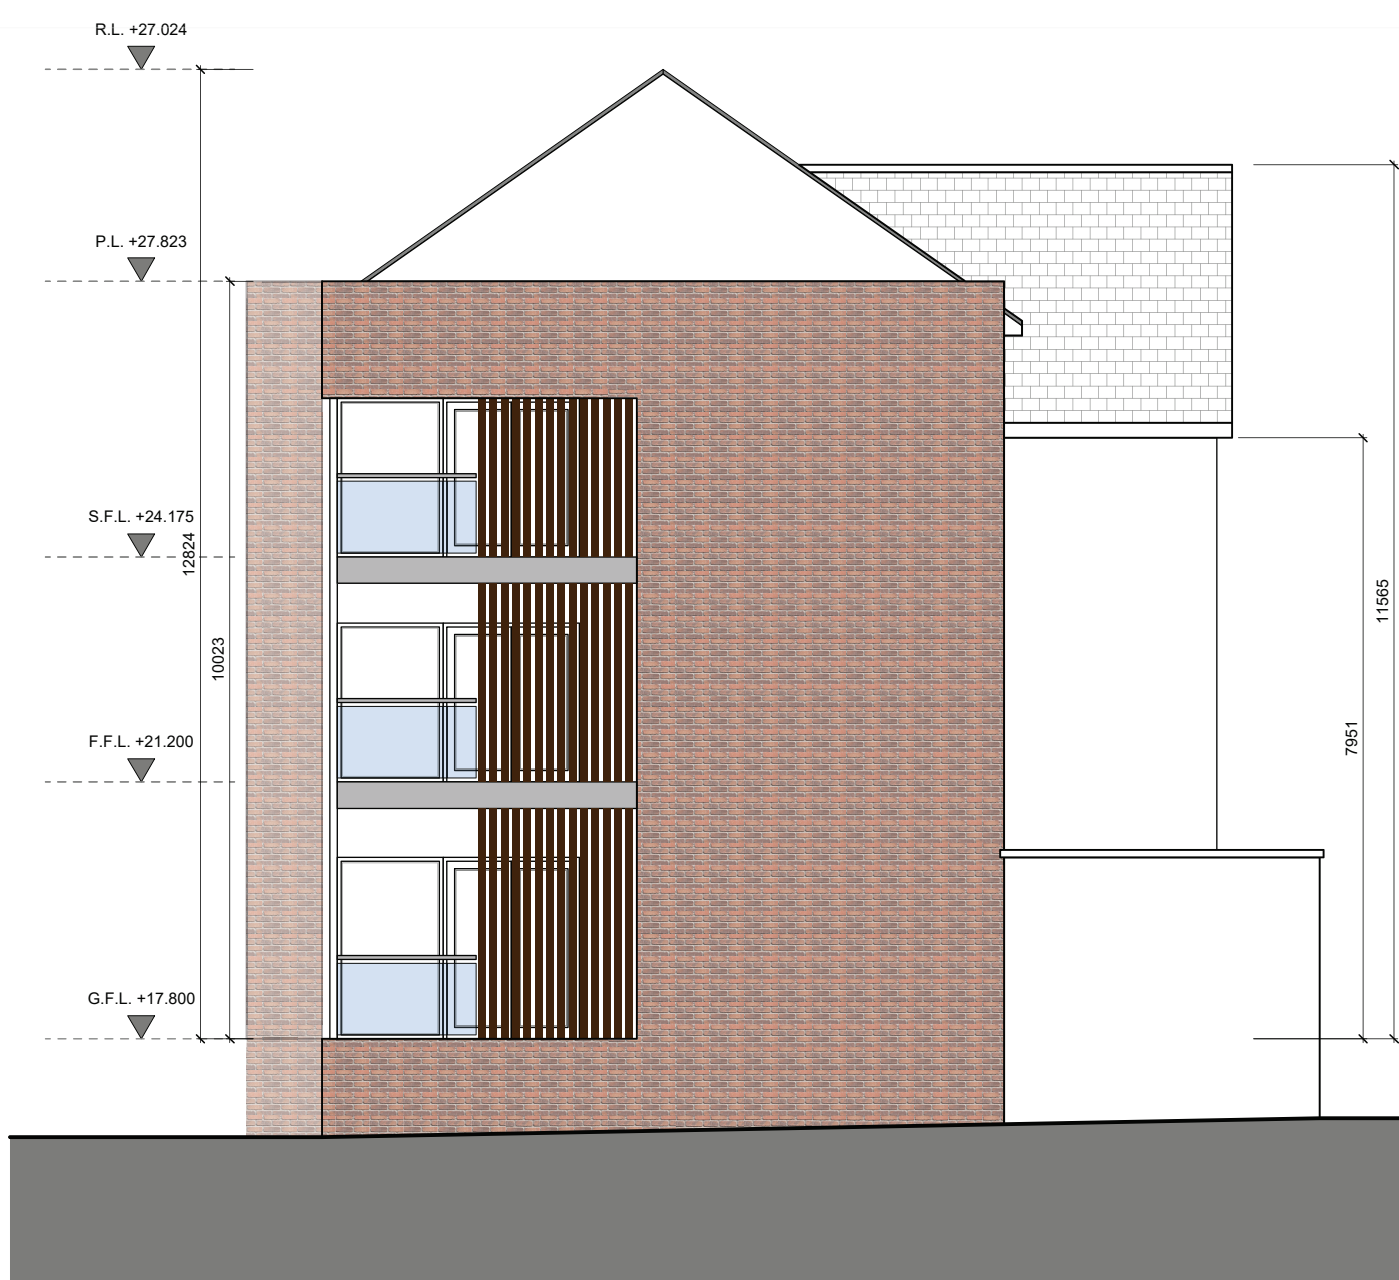


03 PROPOSED SIDE ELEVATION (WEST)
205 1:100 @ A1

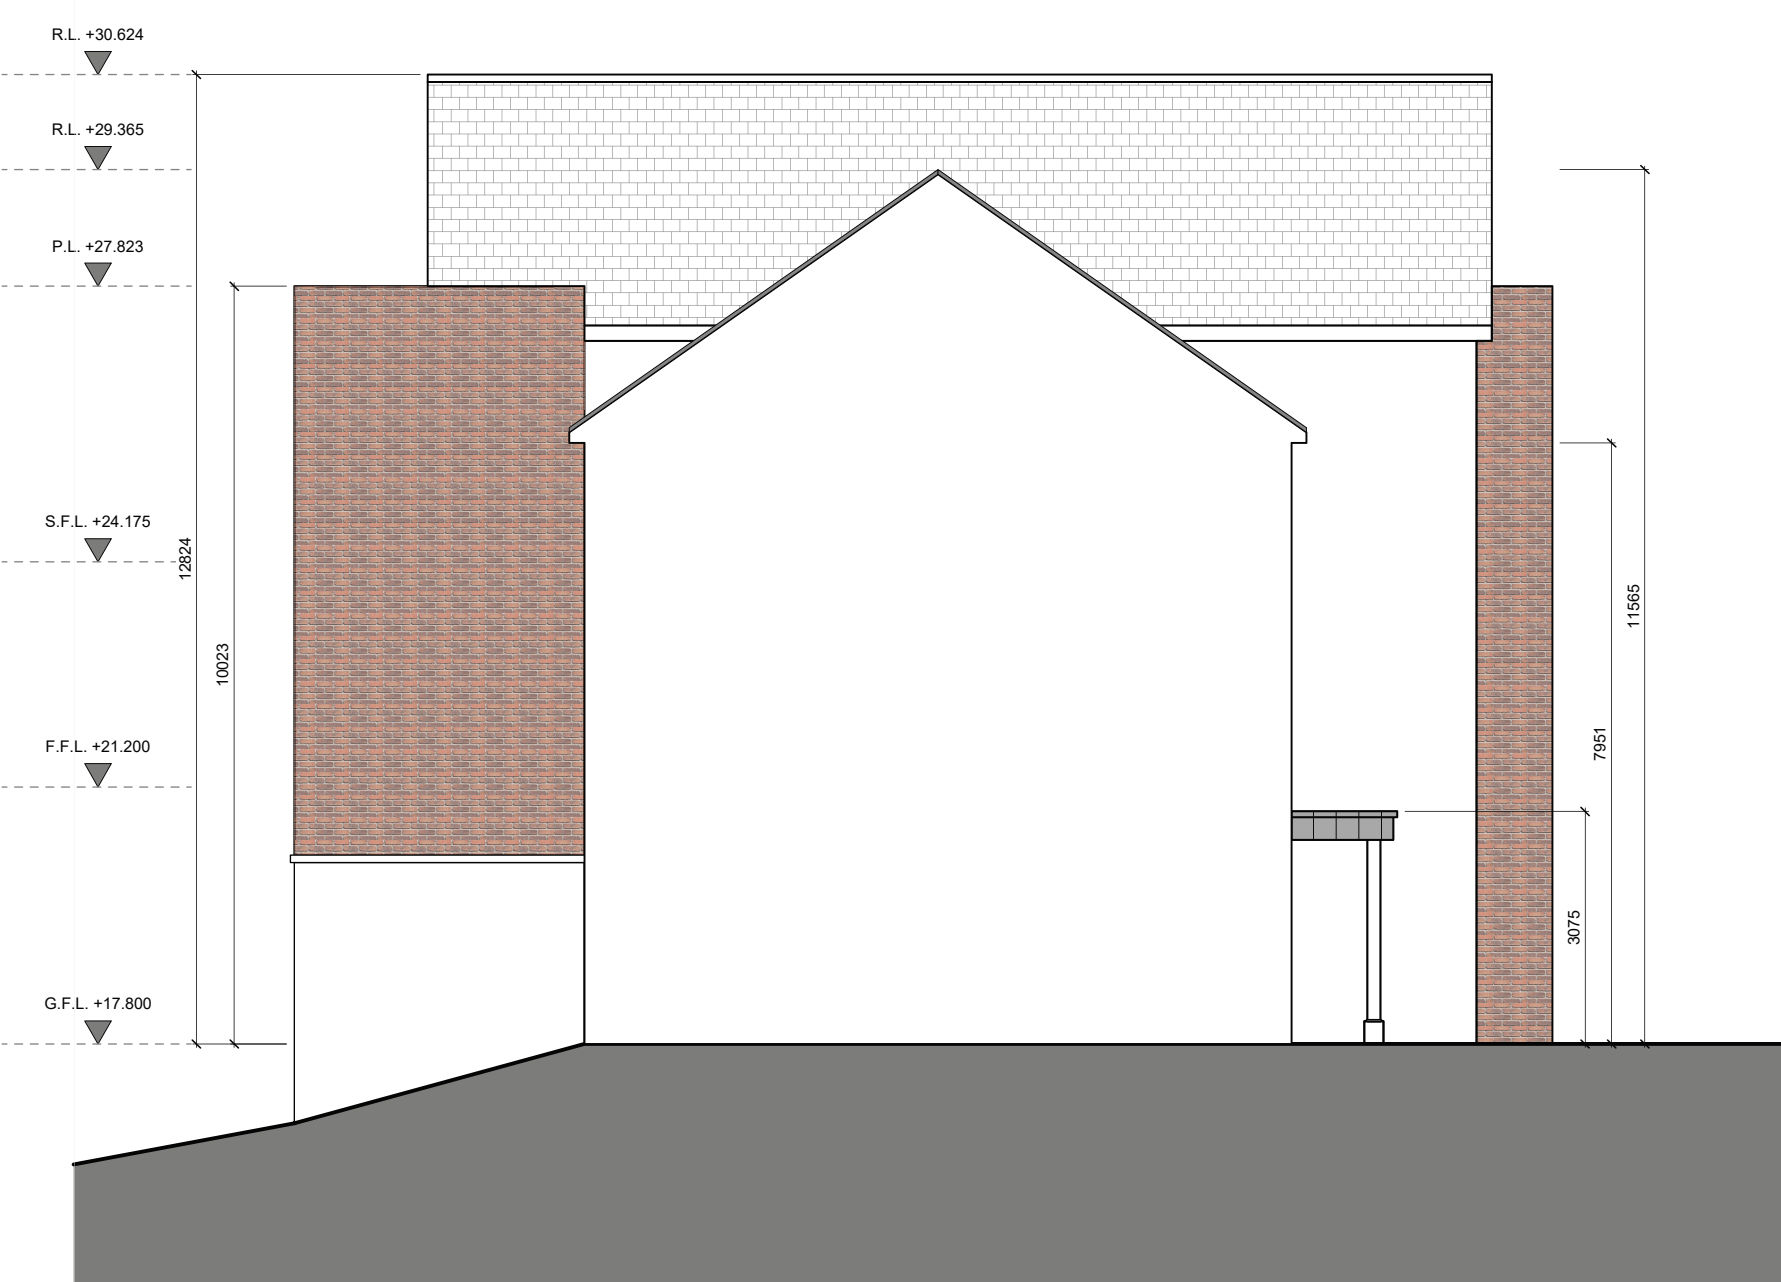


04 PROPOSED SIDE ELEVATION (EAST)
205 1:100 @ A1

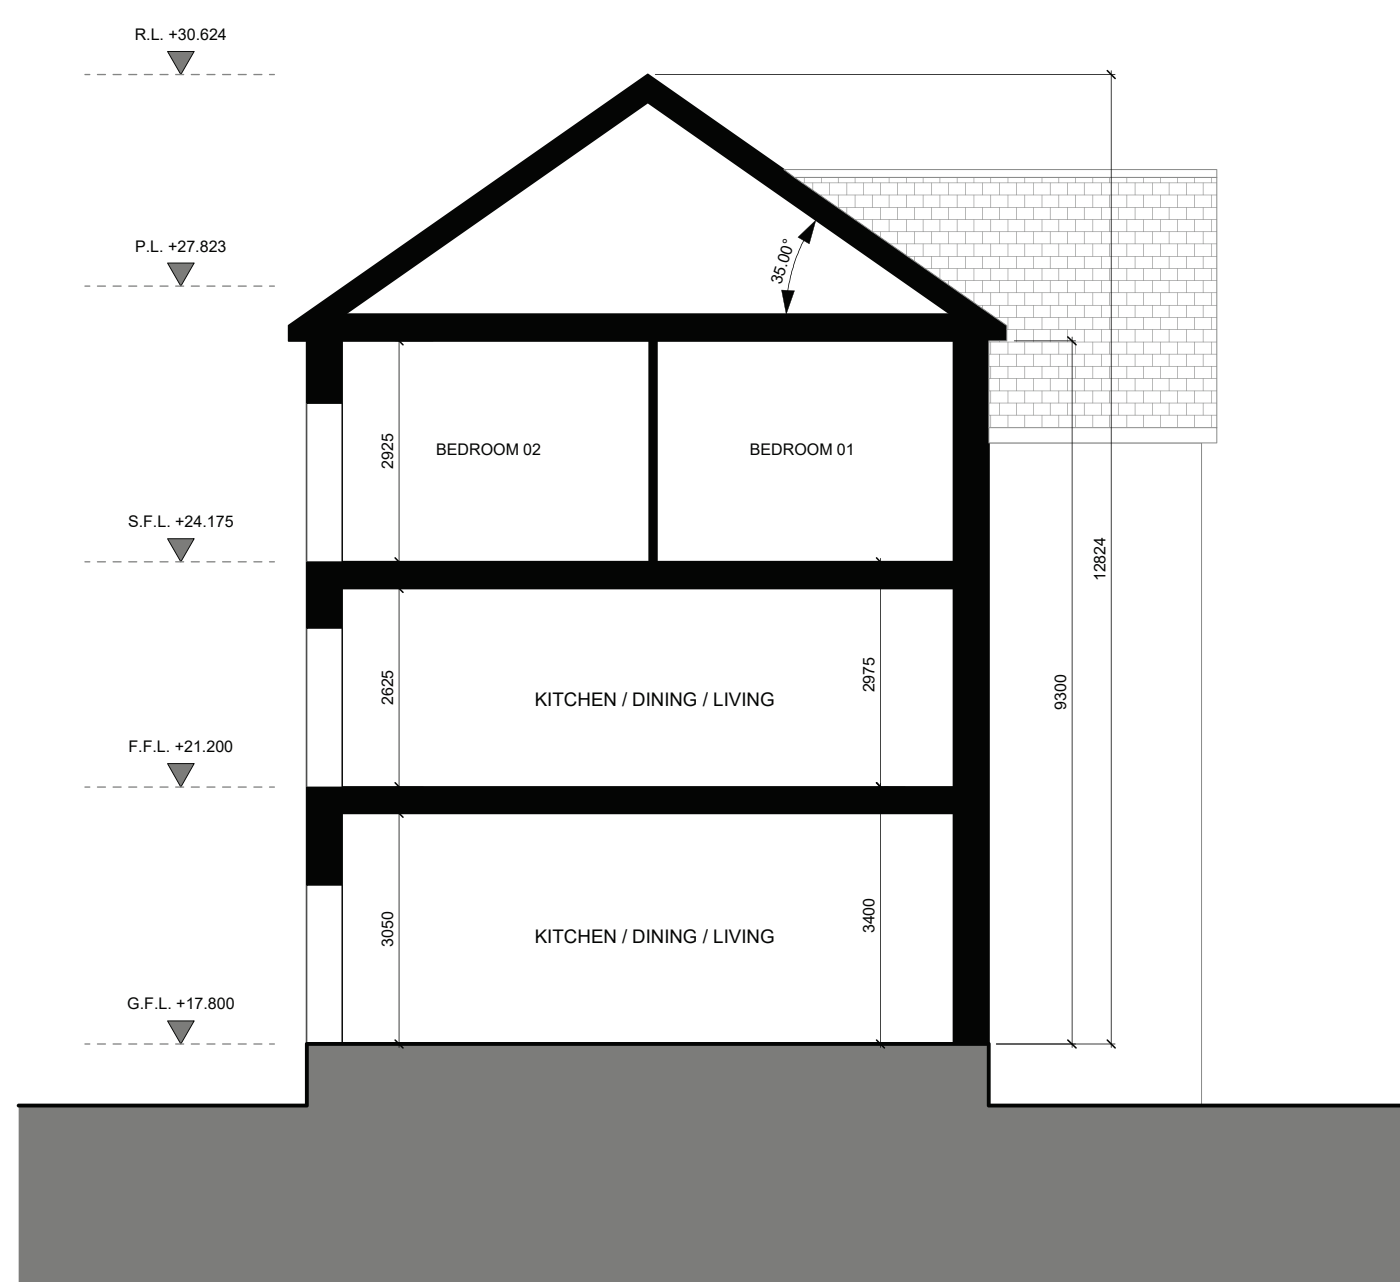


05 PROPOSED TYPICAL SECTION
205 1:100 @ A1

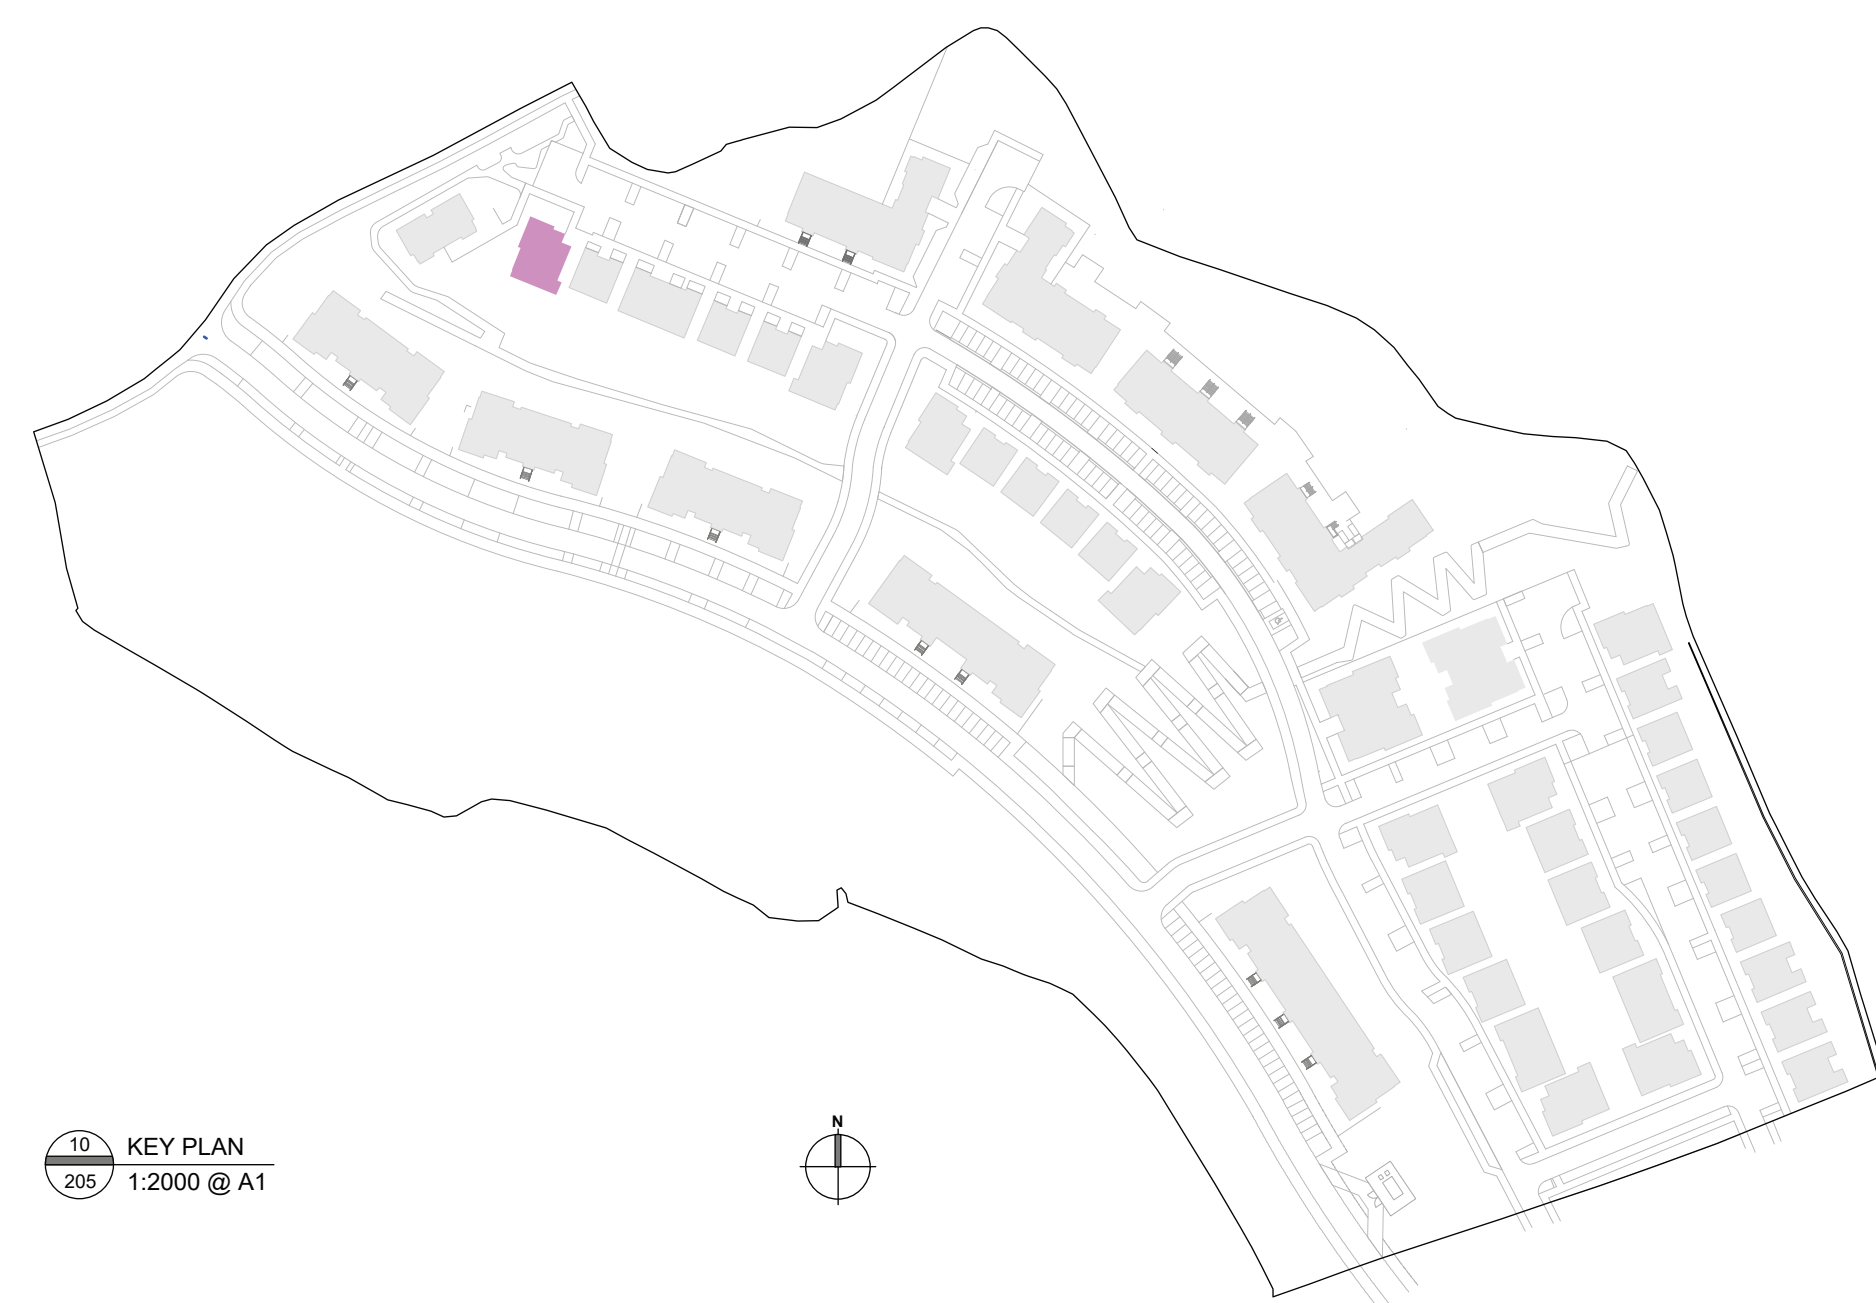


10 KEY PLAN
205 1:2000 @ A1

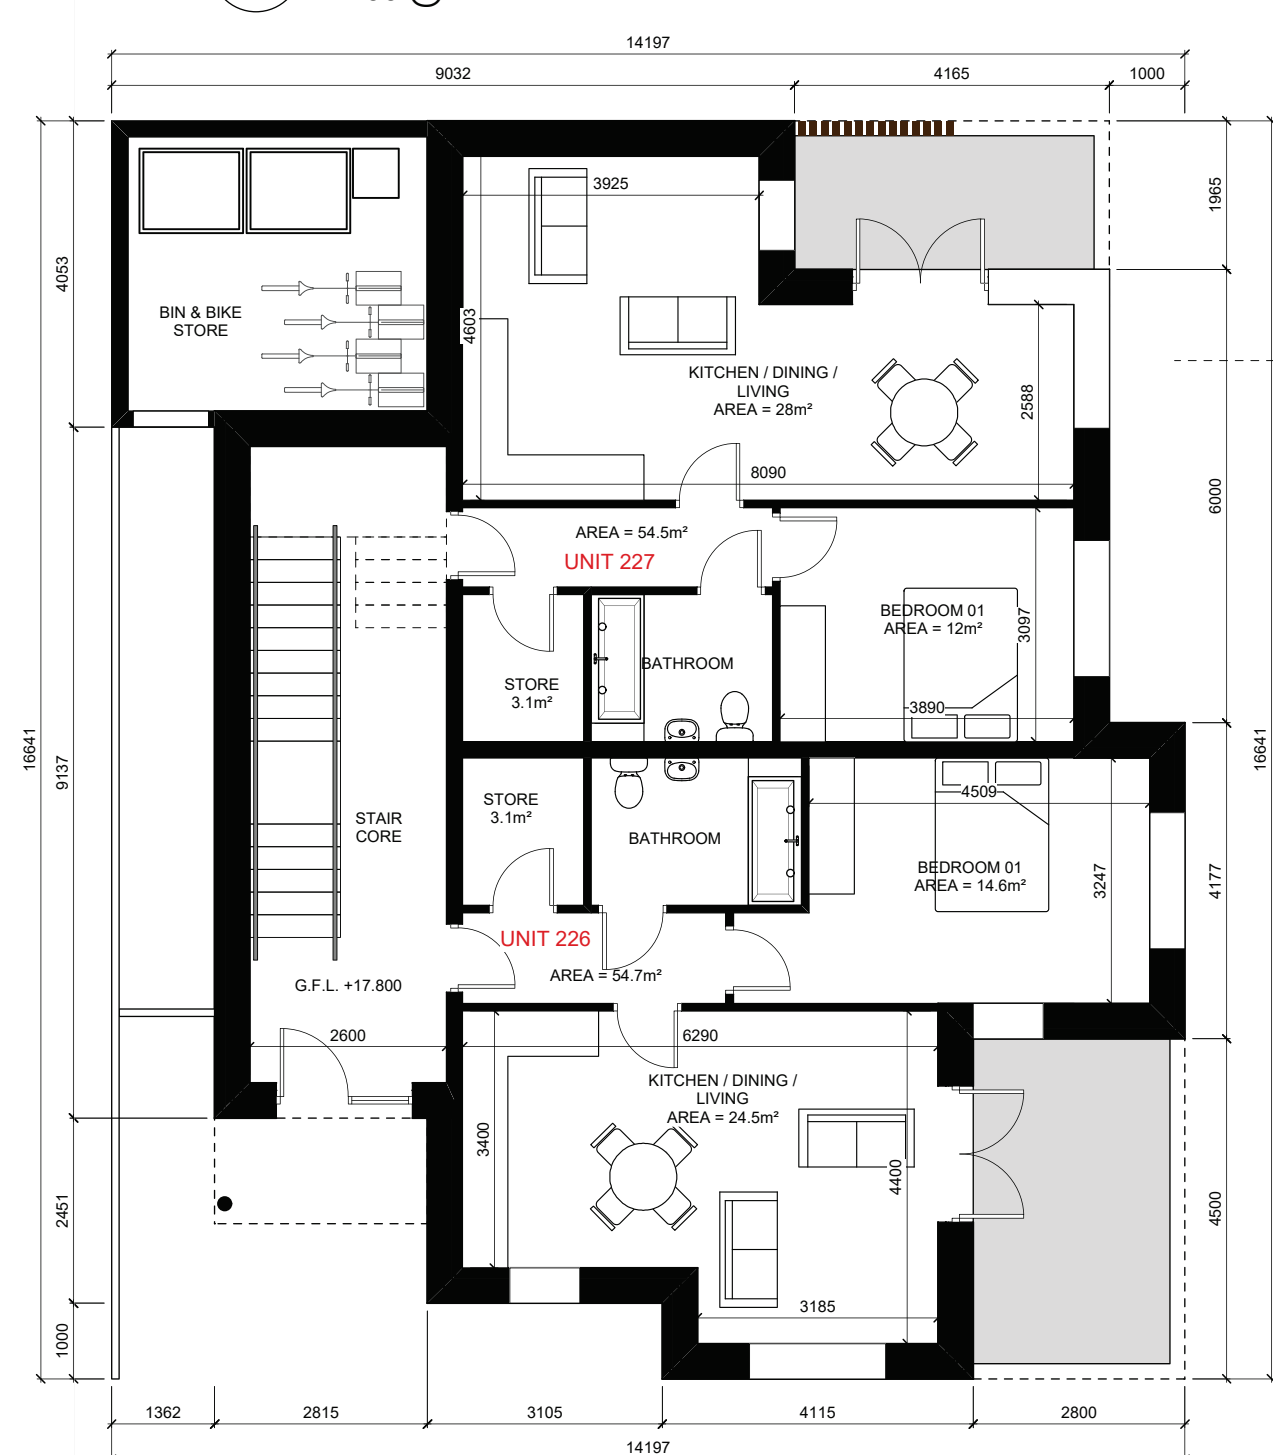


06 PROPOSED GROUND FLOOR PLAN
205 1:100 @ A1

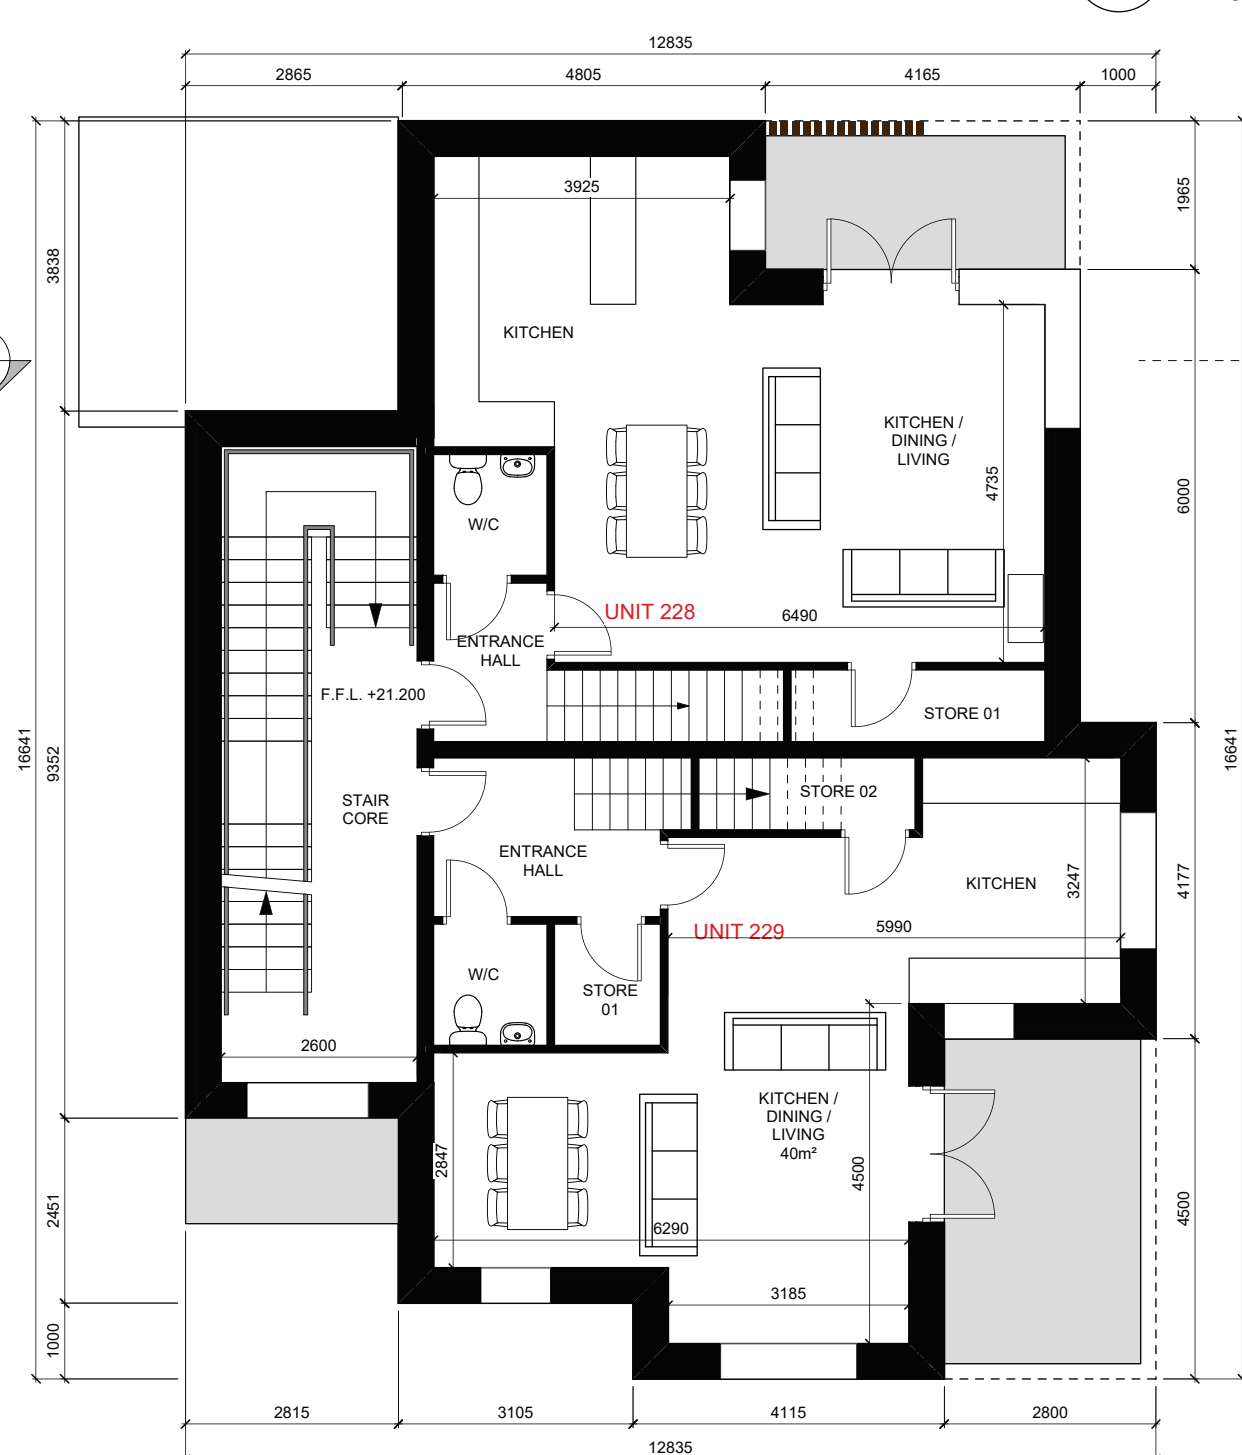

07 PROPOSED FIRST FLOOR PLAN
205 1:100 @ A1

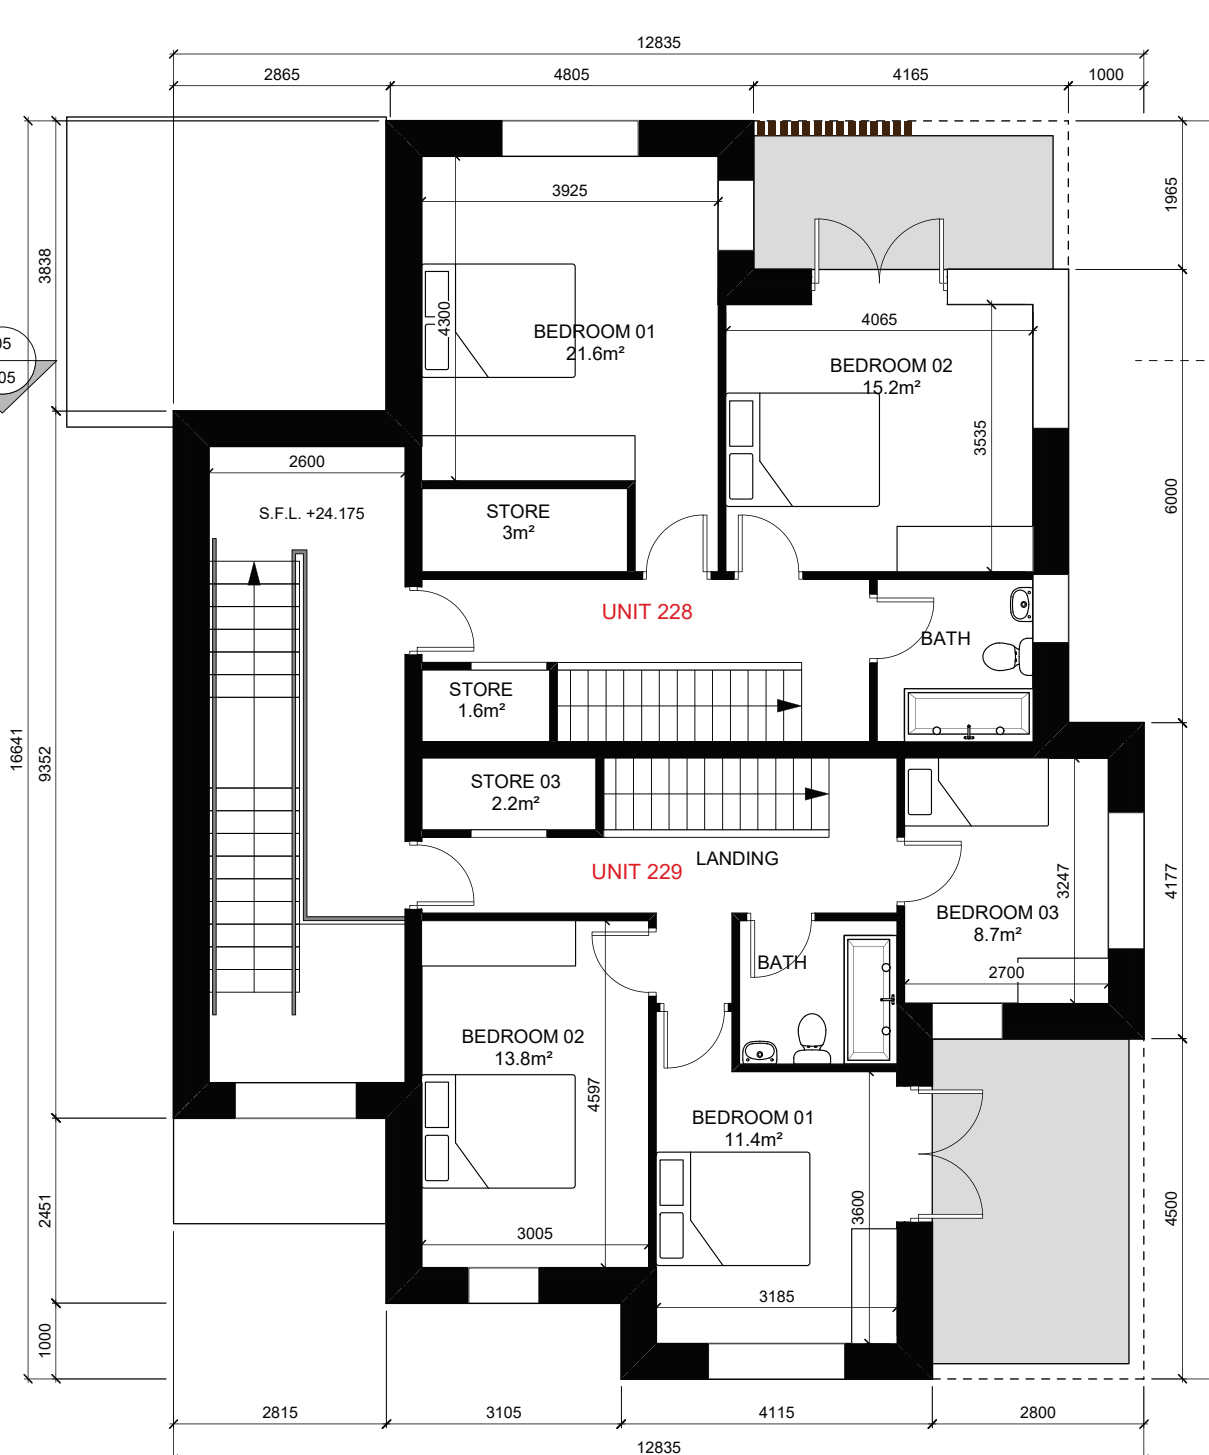

08 PROPOSED SECOND FLOOR PLAN
205 1:100 @ A1

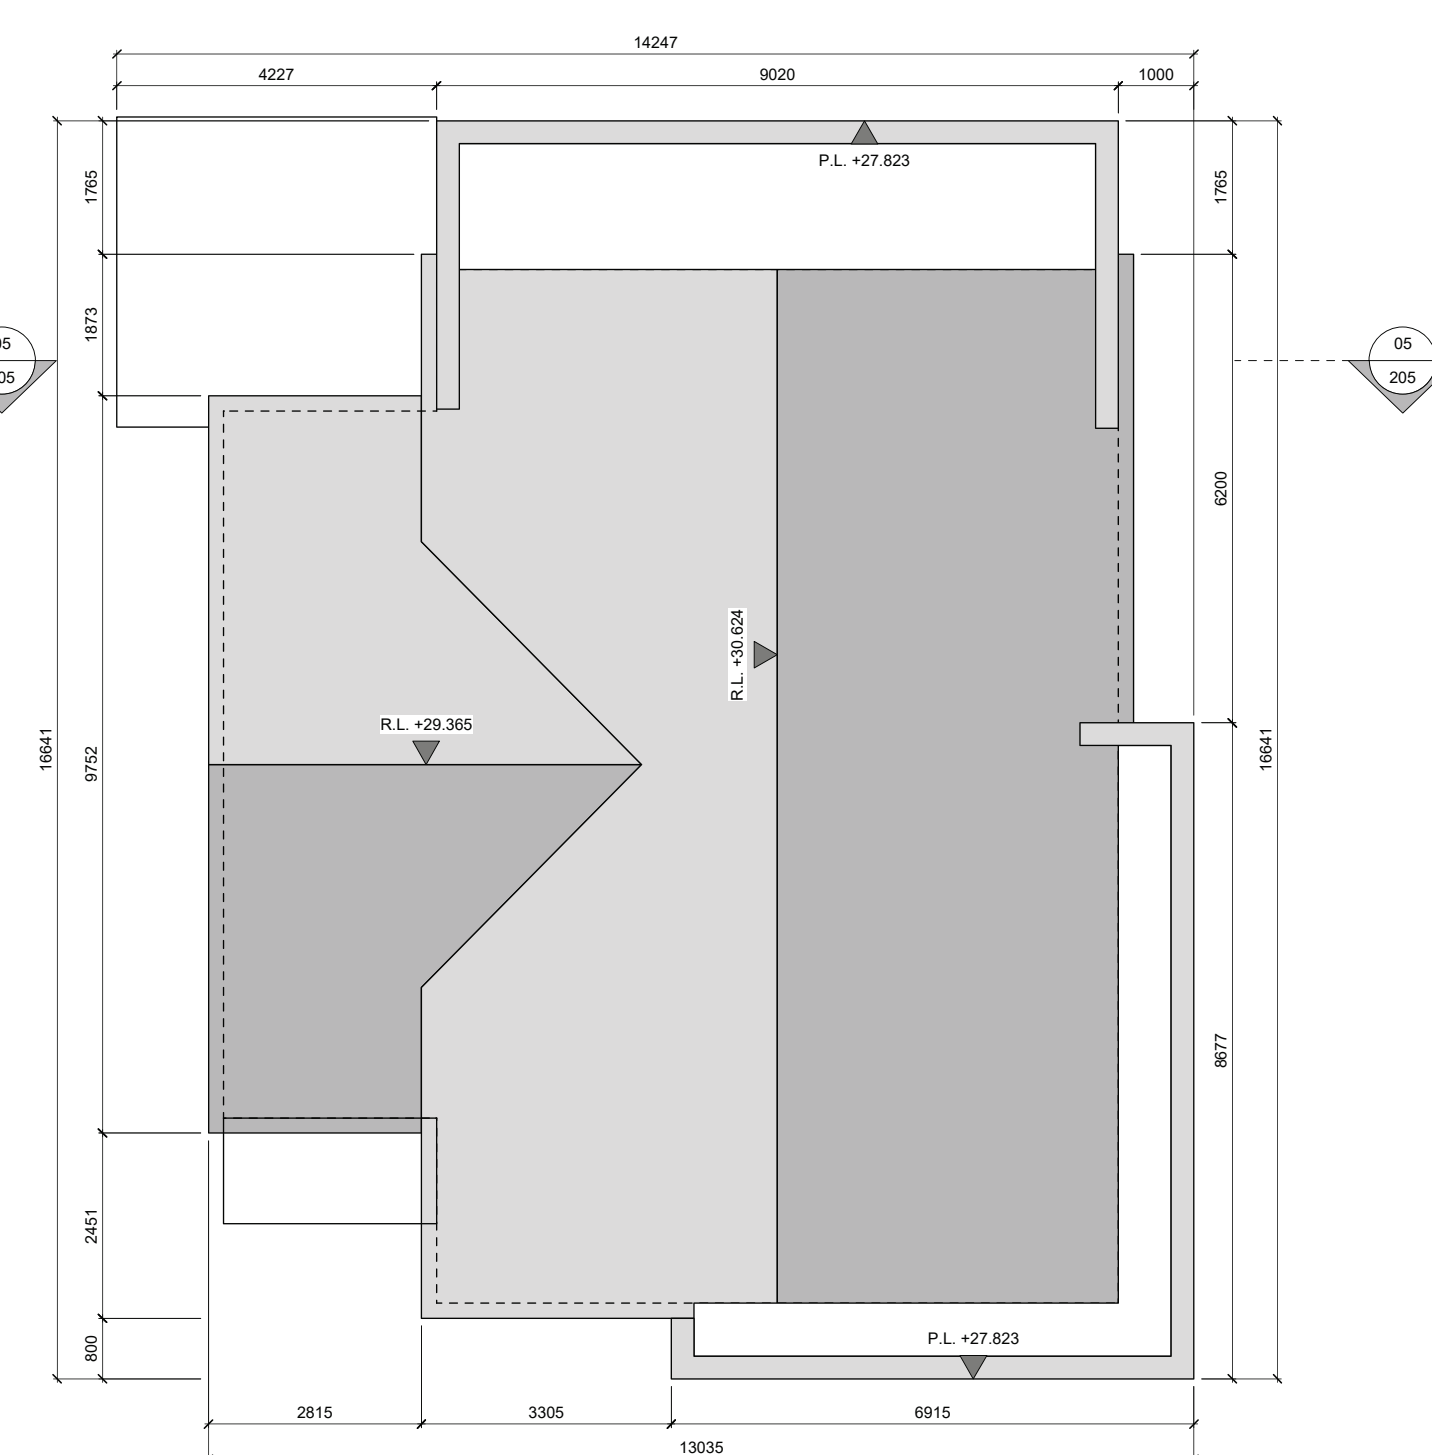

09 PROPOSED ROOF PLAN
205 1:100 @ A1

NOTES RELEVANT TO PARTICULAR JOB STAGE

SKETCH AND DESIGN STAGE
ALL DRAWINGS ARE FOR DISCUSSION PURPOSES ONLY. DRAWINGS ARE NOT TO BE USED FOR ANY OTHER PURPOSE.

PLANNING STAGE
ALL DRAWINGS ARE FOR PLANNING APPLICATION PURPOSES ONLY. DRAWINGS ARE NOT TO BE USED FOR ANY OTHER PURPOSE. ANY CHANGES MADE TO THESE DRAWINGS ARE SUBJECT TO IMMEDIATE APPROVAL BY BRIAN DUNLOP ARCHITECTS. ANY CHANGES TO THESE DRAWINGS MAY HAVE PLANNING IMPLICATIONS. FIGURED DIMENSIONS ONLY TO BE USED FROM THIS DRAWING.

CONSTRUCTION STAGE
ALL DRAWINGS ARE FOR CONSTRUCTION PURPOSES ONLY. DRAWINGS ARE NOT TO BE USED FOR ANY OTHER PURPOSE. DRAWINGS TO BE CHECKED ON SITE BY THE CONTRACTOR PRIOR TO COMMENCEMENT OF ANY WORK. BRIAN DUNLOP ARCHITECTS TO BE INFORMED OF ANY DISCREPANCIES IMMEDIATELY. FIGURED DIMENSIONS ONLY TO BE USED FROM THIS DRAWING.

BUILDING No. 15
4 No. APARTMENTS / DUPLEXES

BUILDING No. 15			
UNIT LEVELS			
	Floor Level	Eaves Level	Ridge Level
Units 226-227	17.800	27.100	30.624
Units 228-229	21.200	27.100	30.624

BUILDING No. 15	
UNIT ORIENTATION	
Units 226-229	

BUILDING No. 15
BUILDING FINISHES NOTES:

PITCHED ROOFS TO BE FINISHED IN BLUE / BLACK SLATE OR EQUAL APPROVED WITH COLOURED PVC FASCIA AND SOFFITS TO MATCH.

ALL RAINWATER GOODS TO BE RAL COLOURED PVC TO LATER SELECTED COLOUR. HALF ROUND AND CIRCULAR PROFILE THROUGHOUT.

EXTERNAL WALLS TO BE A SMOOTH PLASTER FINISH & SELECTED BRICK FINISH WHERE SHOWN.

ALL WINDOWS TO BE U-PVC WITH CONCRETE CILLS TO PLASTERED WALLS. CILLS AND SURROUNDS TO WINDOWS IN BRICK WALLS TO BE LATER SELECTED STONE.

FRONT ENTRANCE DOORS TO BE OF HARDWOOD CONSTRUCTION TO LATER SELECTED DETAIL AND COLOUR.

CANOPY OVER FRONT ENTRANCE DOORS TO BE SELECTED ZINC CLADDING PROFILED AS INDICATED.

NOTES:

REFER TO SUSTAINABLE HOUSING QUALITY ASSESSMENT DOCUMENT FOR ACCOMMODATION ASSESSMENT.

DRAWING TO BE READ IN CONJUNCTION WITH ALL OTHER DRAWINGS AND DOCUMENTS BY BRIAN DUNLOP ARCHITECTS AS PER THE ENCLOSED DRAWING REGISTER.

REV	NOTE	DATE
A	ISSUED FOR SHD APPLICATION	AUG 2021

CLIENT:
TORCA DEVELOPMENTS

DEVELOPMENT:
HOUSING DEVELOPMENT

LOCATION:
CARLEYS BRIDGE, ENNISCORTHY, Co. WEXFORD

DRAWING TITLE:
BUILDING TYPE 15 - FLOOR PLANS, ELEVATIONS & SECTIONS

brian dunlop architects

Address: 15 Patrick Street, Kilkenny
Telephone: 056 7813015
E-Mail: info@bdarchitects.ie
Website: www.briandunloparchitects.com

PLANNING DRAWINGS

Job No.	1768
Dwg No.	1768-P-205
Date	AUGUST 2021
Scale	VARIES @ A1
Drawn By	J.KELLY
Issued By	BD
Checked By	BD

© BRIAN DUNLOP ARCHITECTS.
THIS DRAWING AND THE DESIGN THEREON IS COPYRIGHT AND MAY NOT BE REPRODUCED, DISTRIBUTED OR USED FOR ANY PURPOSE WITHOUT THE WRITTEN CONSENT OF BRIAN DUNLOP ARCHITECTS.