



**BIN STORE 'TYPE 1'**  
10 No.


LEVELS:  
INDICATIVE LEVEL OF 0.000 TAKEN FOR G.F.L. ON THIS DRAWING.

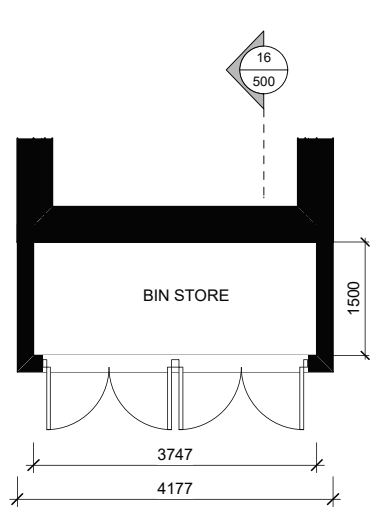

01 BIN STORE FLOOR PLAN  
500 1:100

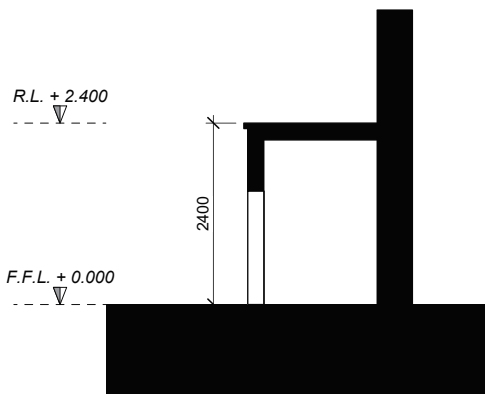


02 BIN STORE SECTION  
500 1:100

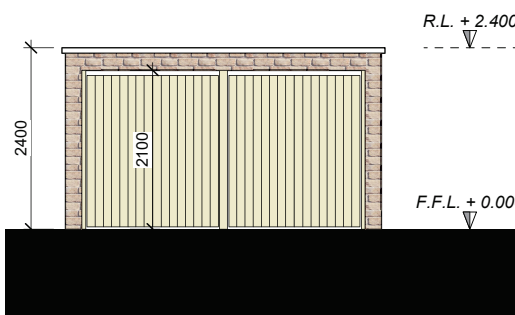


03 BIN STORE ELEVATIONS  
500 1:100

**BIN STORE 'TYPE 2'**  
43 No.


LEVELS:  
INDICATIVE LEVEL OF 0.000 TAKEN FOR G.F.L. ON THIS DRAWING.

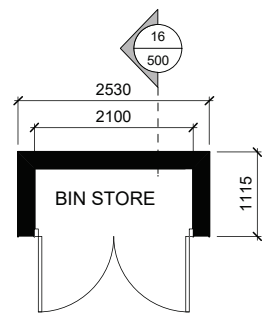


04 BIN STORE FLOOR PLAN  
500 1:100

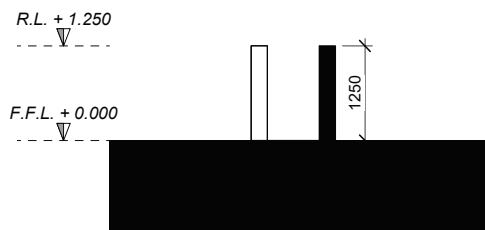


05 BIN STORE SECTION  
500 1:100

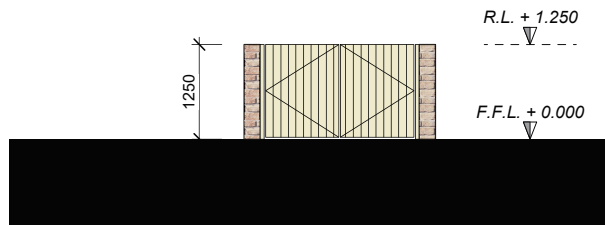


06 BIN STORE FRONT ELEVATION  
500 1:100

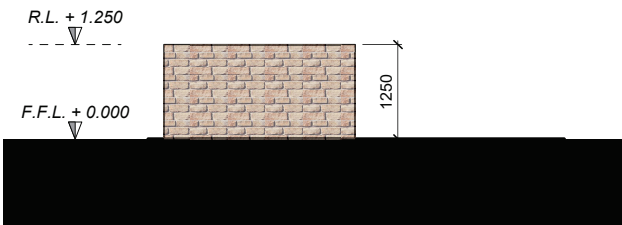

07 BIN STORE REAR ELEVATION  
500 1:100

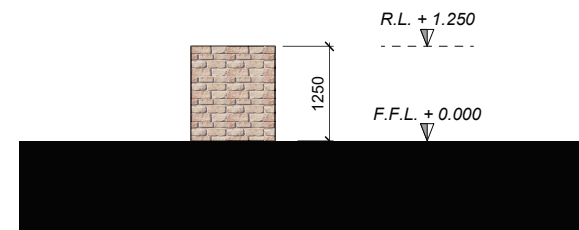


08 BIN STORE REAR ELEVATION  
500 1:100

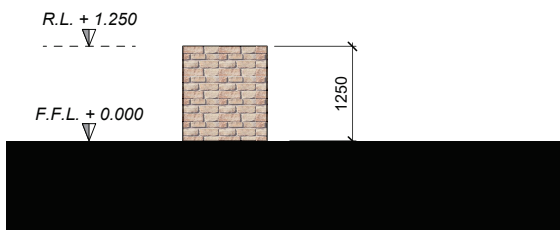


09 BIN STORE SIDE ELEVATION  
500 1:100

**BIN STORE 'TYPE 3'**  
3 No.


LEVELS:  
INDICATIVE LEVEL OF 0.000 TAKEN FOR G.F.L. ON THIS DRAWING.

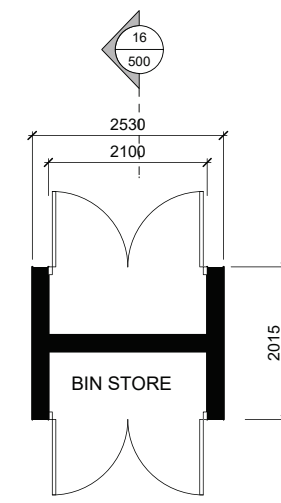


10 BIN STORE FLOOR PLAN  
500 1:100

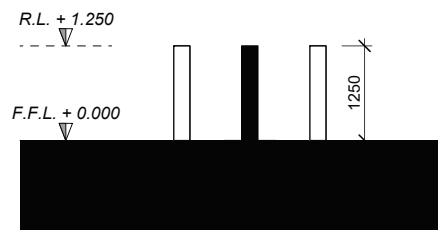


11 BIN STORE SECTION  
500 1:100

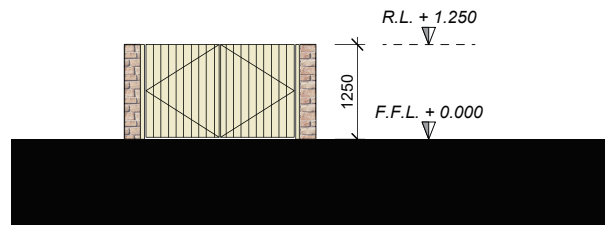


12 BIN STORE FRONT ELEVATION  
500 1:100

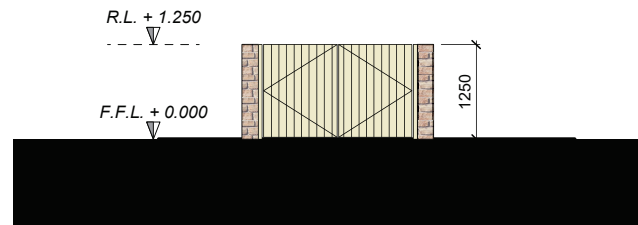


13 BIN STORE REAR ELEVATION  
500 1:100

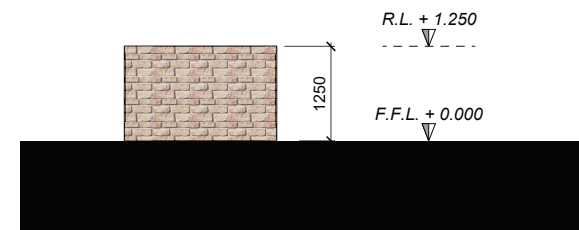

14 BIN STORE REAR ELEVATION  
500 1:100

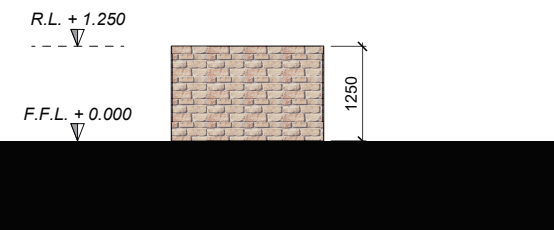

15 BIN STORE SIDE ELEVATION  
500 1:100

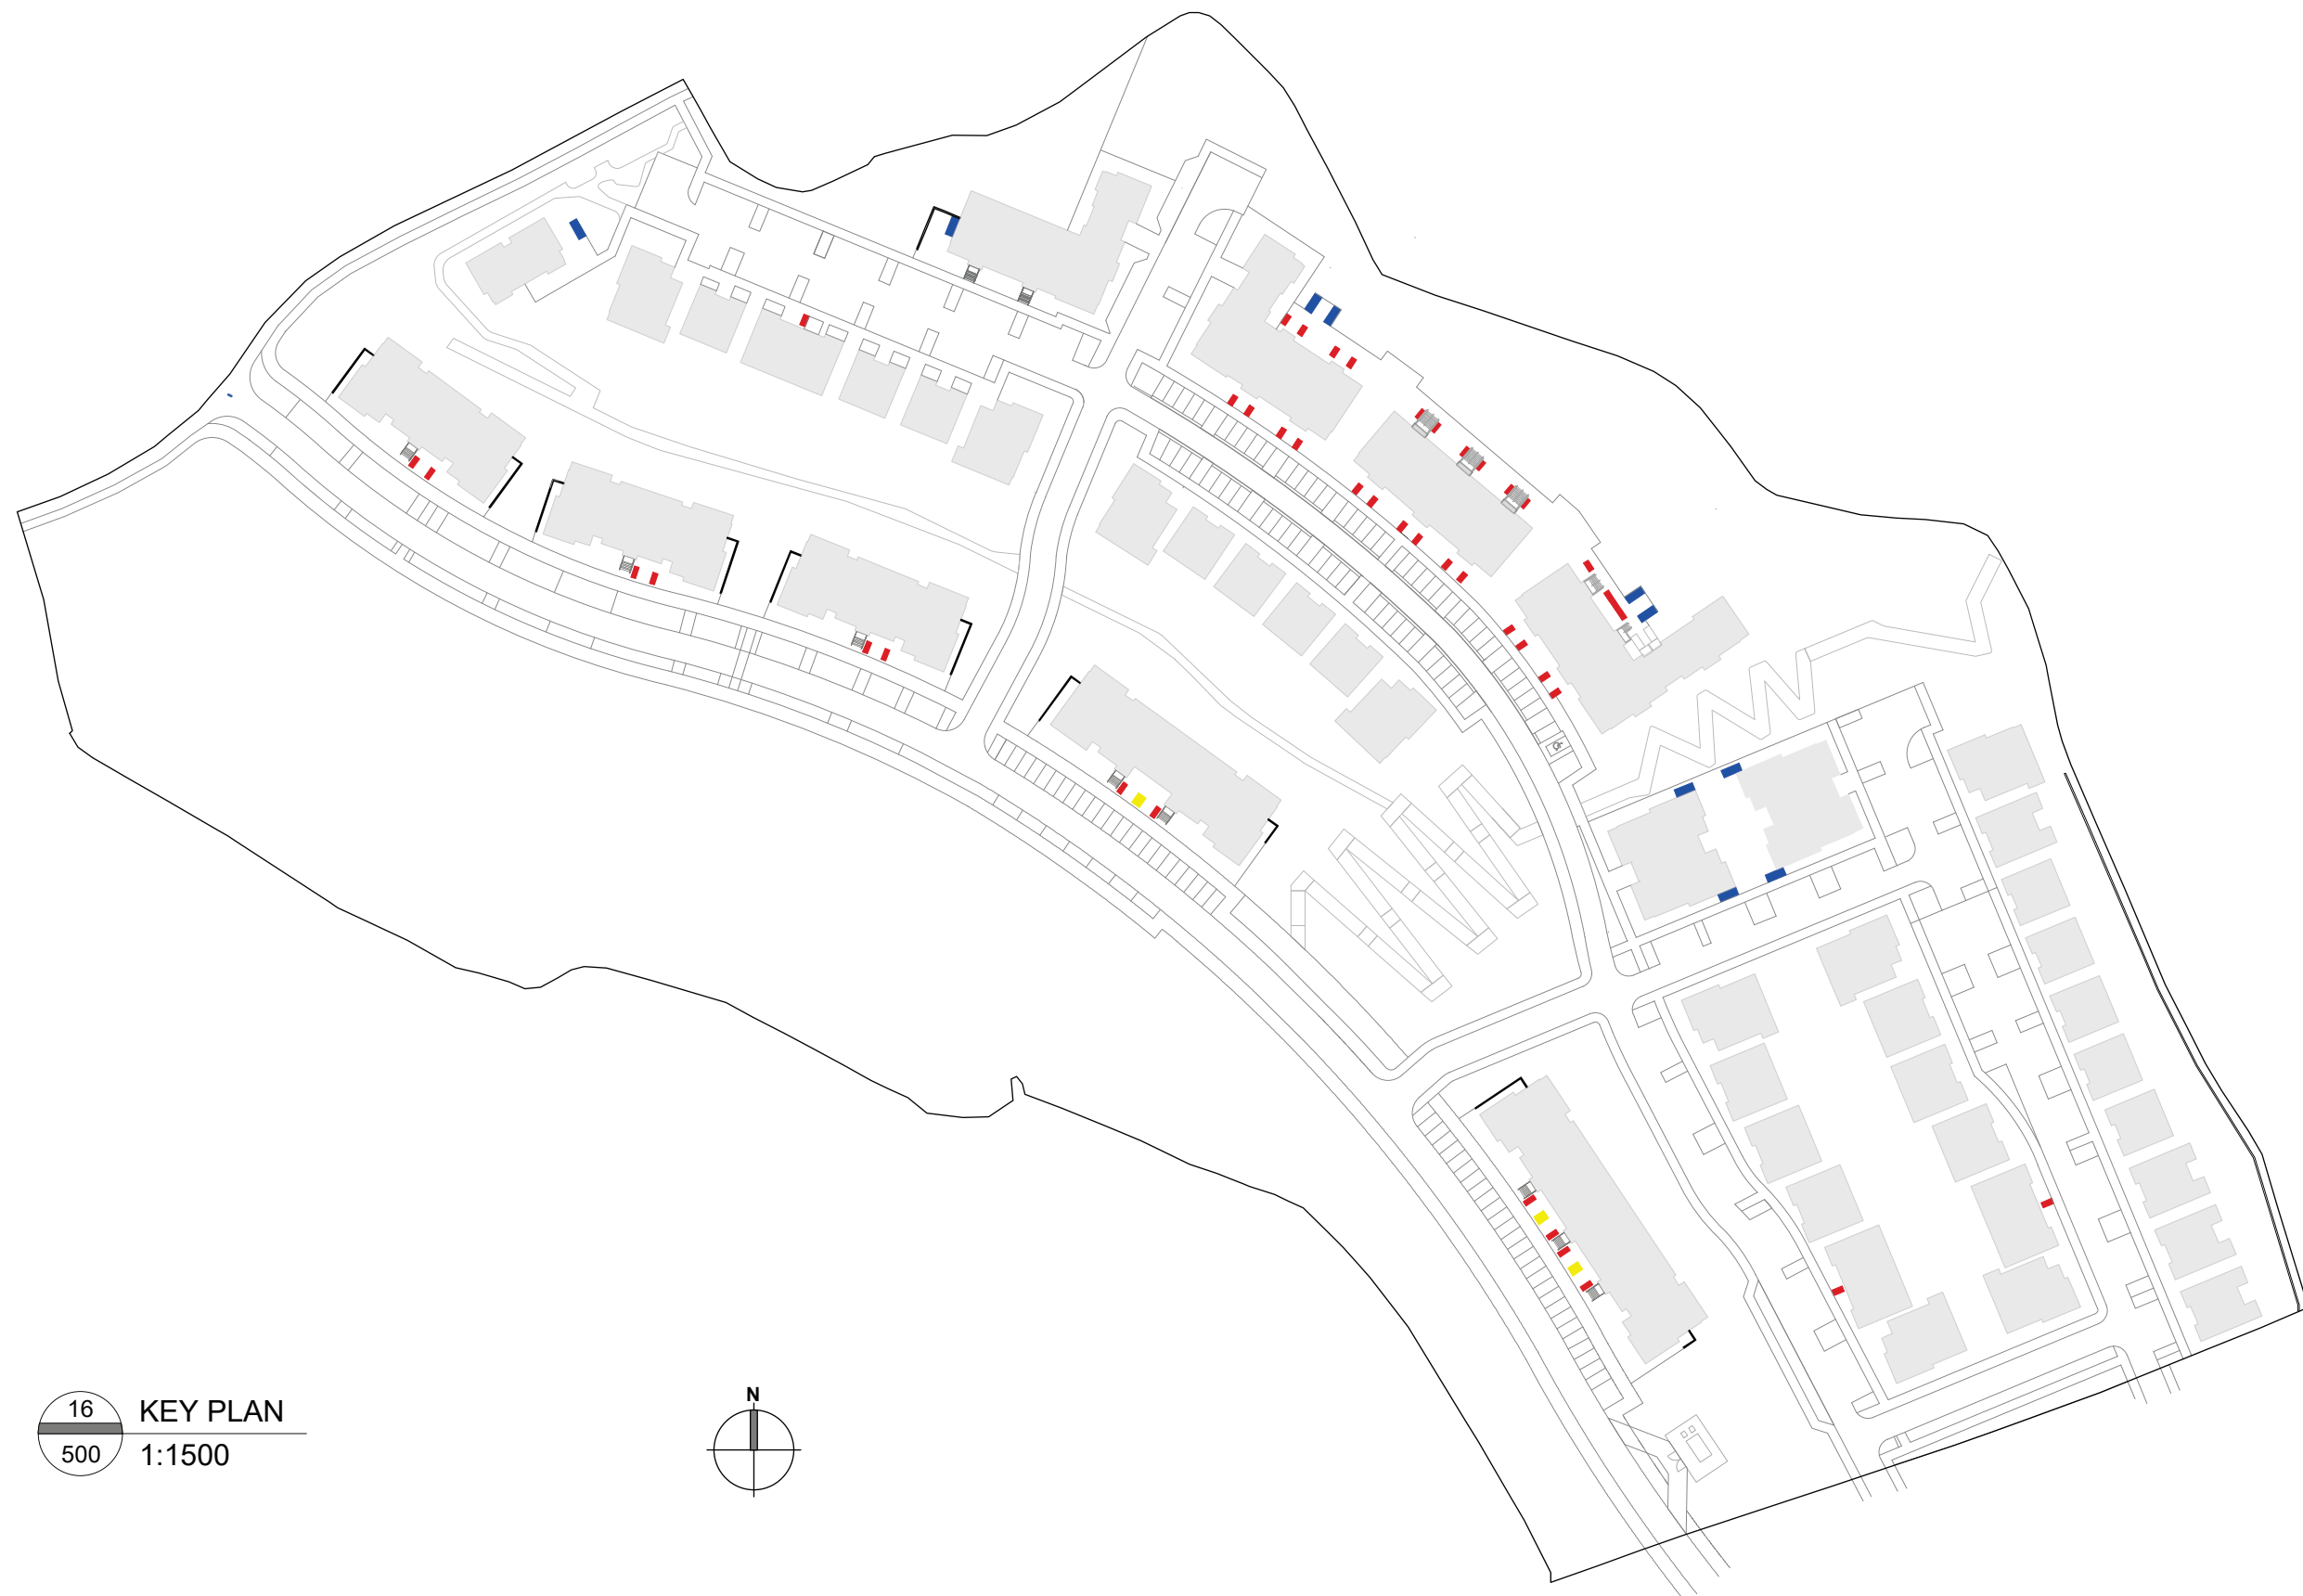

16 KEY PLAN  
500 1:1500

**DRAWING LEGEND & SCHEDULE**

ANCILLARY BUILDING TYPE 1 BIN STORE (10 NO.) AREA = 5.8 SQ. METRES.	Blue square
ANCILLARY BUILDING TYPE 2 BIN STORE (43 NO.) AREA = 1.7 SQ. METRES.	Red square
ANCILLARY BUILDING TYPE 3 BIN STORE (12 NO.) AREA = 3.5 SQ. METRES.	Yellow square

**BUILDING FINISHES NOTES**

EXTERNAL WALLS TO BE SELECTED BRICK TO ARCHITECTS SELECTION.  
GATES TO BE HARDWOOD CLADDING ON STEEL GALVANISED STEEL FRAME.  
ROOF TO BE TROCAL MEMBRANE.

**NOTES**

DRAWING TO BE READ IN CONJUNCTION WITH ALL OTHER DRAWINGS AND DOCUMENTS BY BRIAN DUNLOP ARCHITECTS AS PER THE ENCLOSED DRAWING REGISTER.  
REFER TO DRAWINGS AND DOCUMENTS PREPARED BY LANDSCAPE DESIGN SERVICES LANDSCAPE ARCHITECTS FOR LANDSCAPING PROPOSAL.  
REFER TO DRAWINGS AND DOCUMENTS PREPARED BY JOHN CREED AND ASSOCIATES CONSULTING ENGINEERS FOR DETAILS ON SITE SERVICES.

NOTES RELEVANT TO PARTICULAR JOB STAGE:

SKETCH AND DESIGN STAGE  
ALL DRAWINGS ARE FOR DISCUSSION PURPOSES ONLY. DRAWINGS ARE NOT TO BE USED FOR ANY OTHER PURPOSE.

PLANNING STAGE  
ALL DRAWINGS ARE FOR PLANNING APPLICATION PURPOSES ONLY. DRAWINGS ARE NOT TO BE USED FOR ANY OTHER PURPOSE. ANY CHANGES MADE TO THESE DRAWINGS ARE SUBJECT TO IMMEDIATE APPROVAL BY BRIAN DUNLOP ARCHITECTS. ANY CHANGES TO THESE DRAWINGS MAY HAVE PLANNING IMPLICATIONS. FIGURED DIMENSIONS ONLY TO BE USED FROM THIS DRAWING.

CONSTRUCTION STAGE  
ALL DRAWINGS ARE FOR CONSTRUCTION PURPOSES ONLY. DRAWINGS ARE NOT TO BE USED FOR ANY OTHER PURPOSE. DRAWINGS TO BE CHECKED ON SITE BY THE CONTRACTOR PRIOR TO COMMENCEMENT OF ANY WORK. BRIAN DUNLOP ARCHITECTS TO BE INFORMED OF ANY DISCREPANCIES IMMEDIATELY. FIGURED DIMENSIONS ONLY TO BE USED FROM THIS DRAWING.

A ISSUED FOR SHD APPLICATION AUG 2021

REV. NOTE DATE

CLIENT:  
TORCA DEVELOPMENTS

DEVELOPMENT:  
HOUSING DEVELOPMENT

LOCATION:  
CARLEYS BRIDGE, ENNISCORTHY, Co. WEXFORD

DRAWING TITLE:  
BIN STORE - PLANS, ELEVATIONS & SECTIONS

brian dunlop architects

Address: 15 Patrick Street, Kilkenny  
Telephone: 056 7813015  
E-Mail: info@bdlarchitects.ie  
Website: www.briandunloparchitects.com

	<b>PLANNING DRAWINGS</b>
	Job No. 1768
	Dwg No. 1768-P-500
	Date AUGUST 2021
	Scale VARIES @ A1
	Drawn By J. KELLY
	Issued By BD
	Checked By BD

© BRIAN DUNLOP ARCHITECTS.  
THIS DRAWING AND THE DESIGN THEREON IS COPYRIGHT AND MAY NOT BE REPRODUCED, DISTRIBUTED OR USED FOR ANY PURPOSE WITHOUT THE WRITTEN CONSENT OF BRIAN DUNLOP ARCHITECTS.