



NOTES RELEVANT TO PARTICULAR JOB STAGE:
SKETCH AND DESIGN STAGE
ALL DRAWINGS ARE FOR DISCUSSION PURPOSES ONLY. DRAWINGS ARE NOT TO BE USED FOR ANY OTHER PURPOSE.
PLANNING STAGE
ALL DRAWINGS ARE FOR PLANNING APPLICATION PURPOSES ONLY. DRAWINGS ARE NOT TO BE USED FOR ANY OTHER PURPOSE. ANY CHANGES MADE TO THESE DRAWINGS ARE SUBJECT TO IMMEDIATE APPROVAL BY BRIAN DUNLOP ARCHITECTS. ANY CHANGES TO THESE DRAWINGS MAY HAVE PLANNING IMPLICATIONS. FIGURED DIMENSIONS ONLY TO BE USED FROM THIS DRAWING.
CONSTRUCTION STAGE
ALL DRAWINGS ARE FOR CONSTRUCTION PURPOSES ONLY. DRAWINGS ARE NOT TO BE USED FOR ANY OTHER PURPOSE. DRAWINGS TO BE CHECKED ON SITE BY THE CONTRACTOR PRIOR TO COMMENCEMENT OF ANY WORK. BRIAN DUNLOP ARCHITECTS TO BE INFORMED OF ANY DISCREPANCIES IMMEDIATELY. FIGURED DIMENSIONS ONLY TO BE USED FROM THIS DRAWING.




01
060
SITE SECTION 1-1 - NORTH ELEVATION
1:500 @ A1

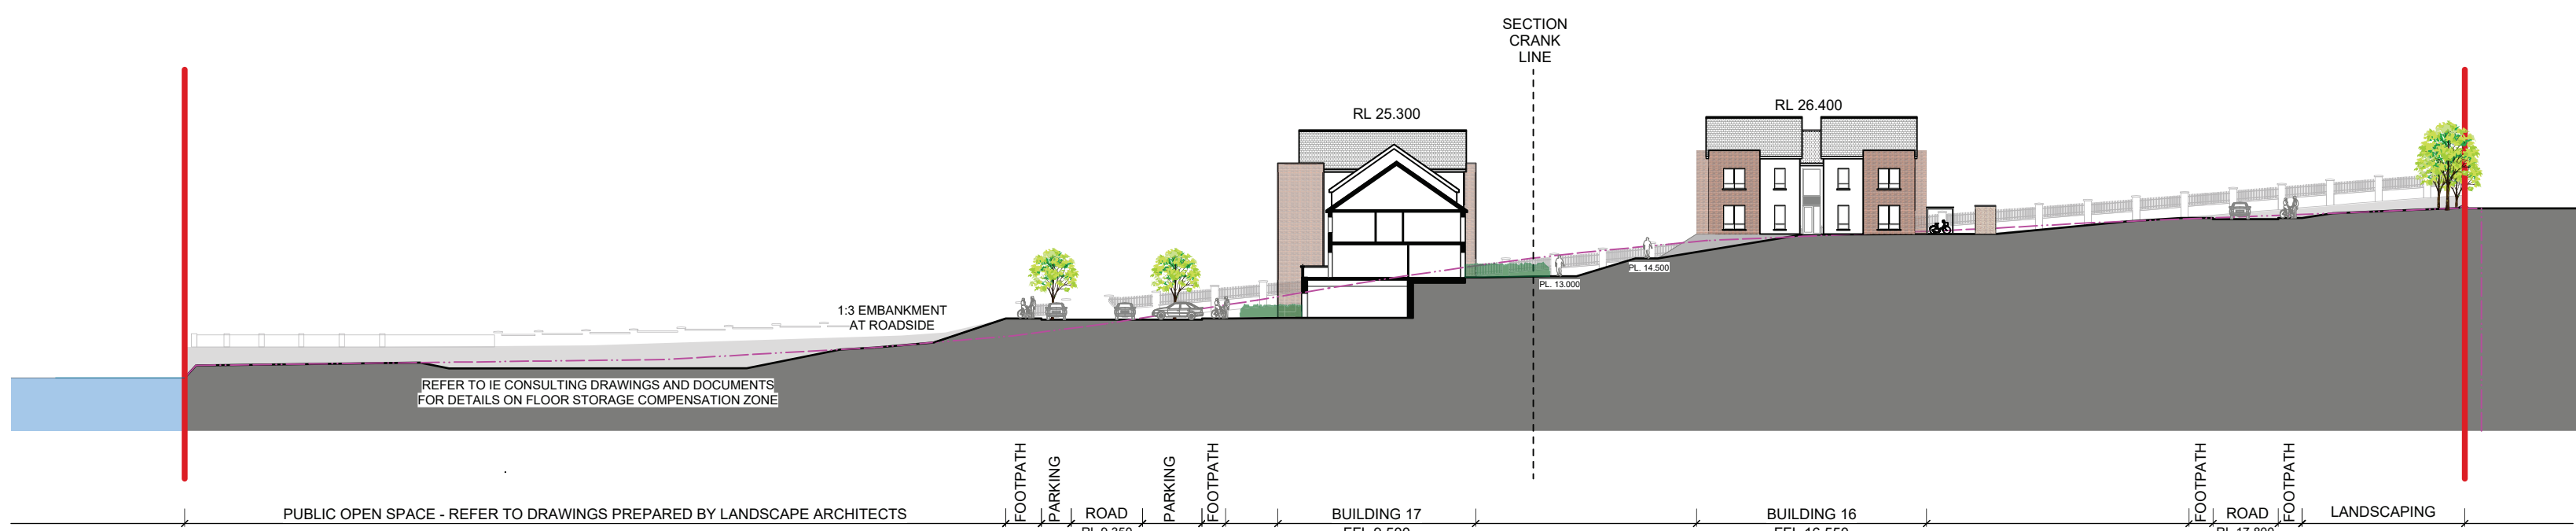

02
060
SITE SECTION 2-2
1:500 @ A1

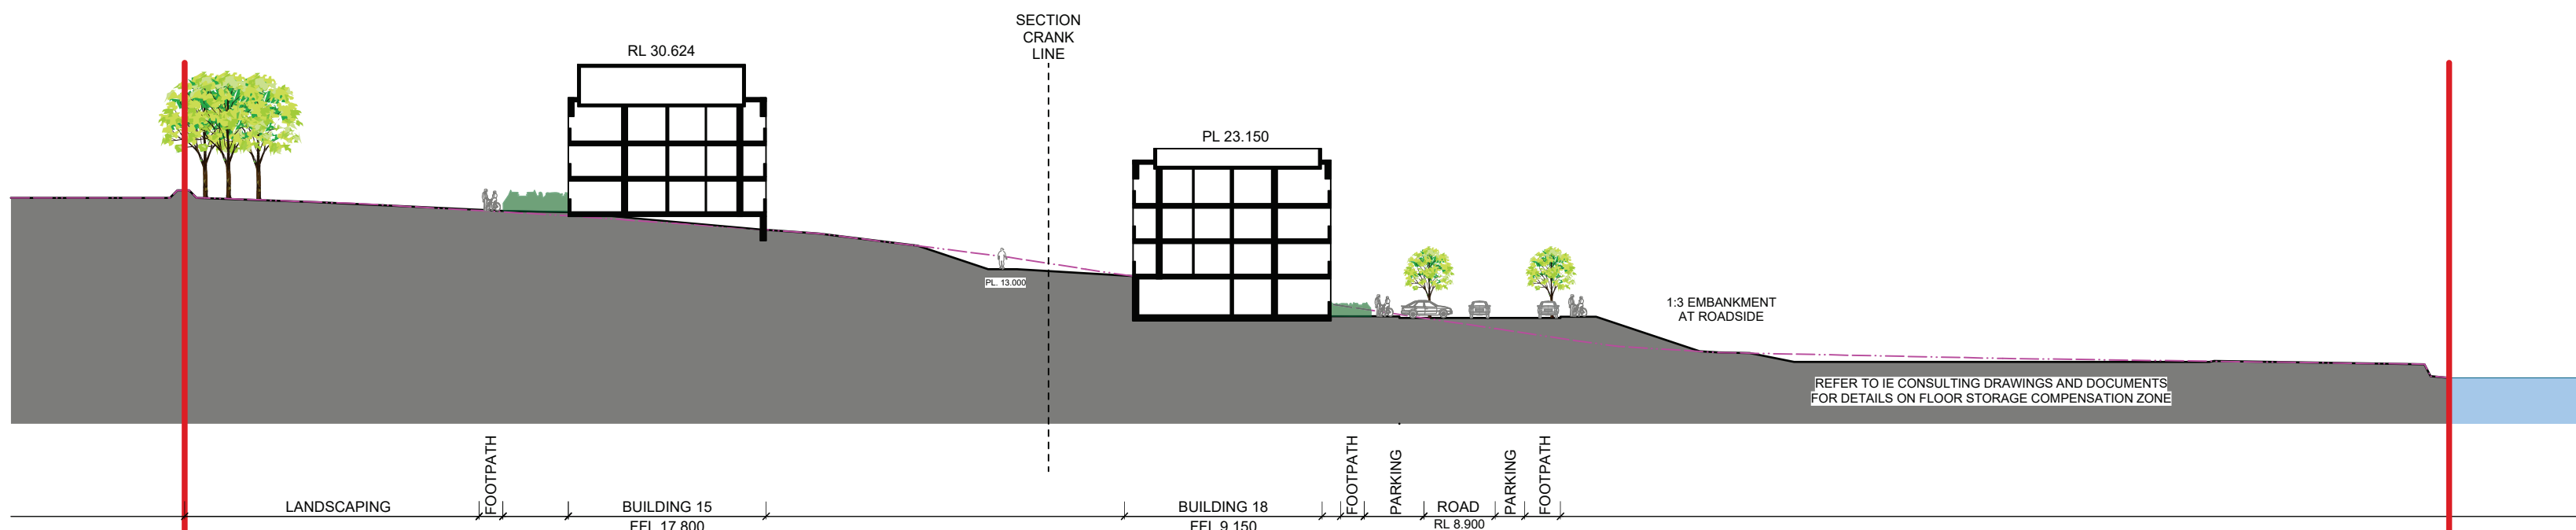


03
060
SITE SECTION 3-3
1:500 @ A1

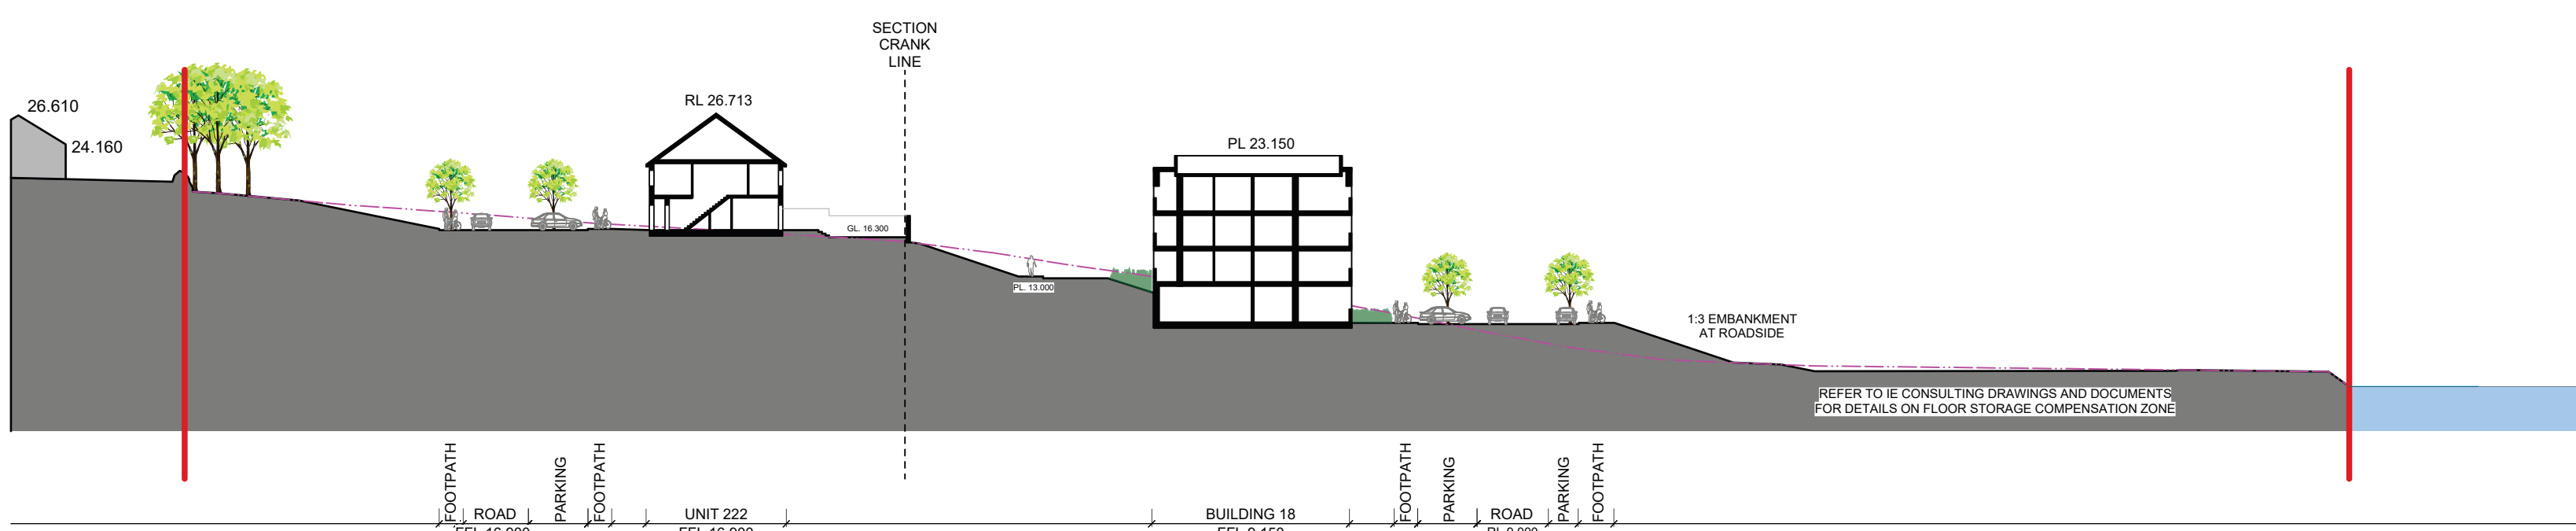

04
060
SITE SECTION 4-4
1:500 @ A1

LEGEND	
	SITE BOUNDARY
	EXISTING GROUND LEVEL
	PROPOSED GROUND LEVEL

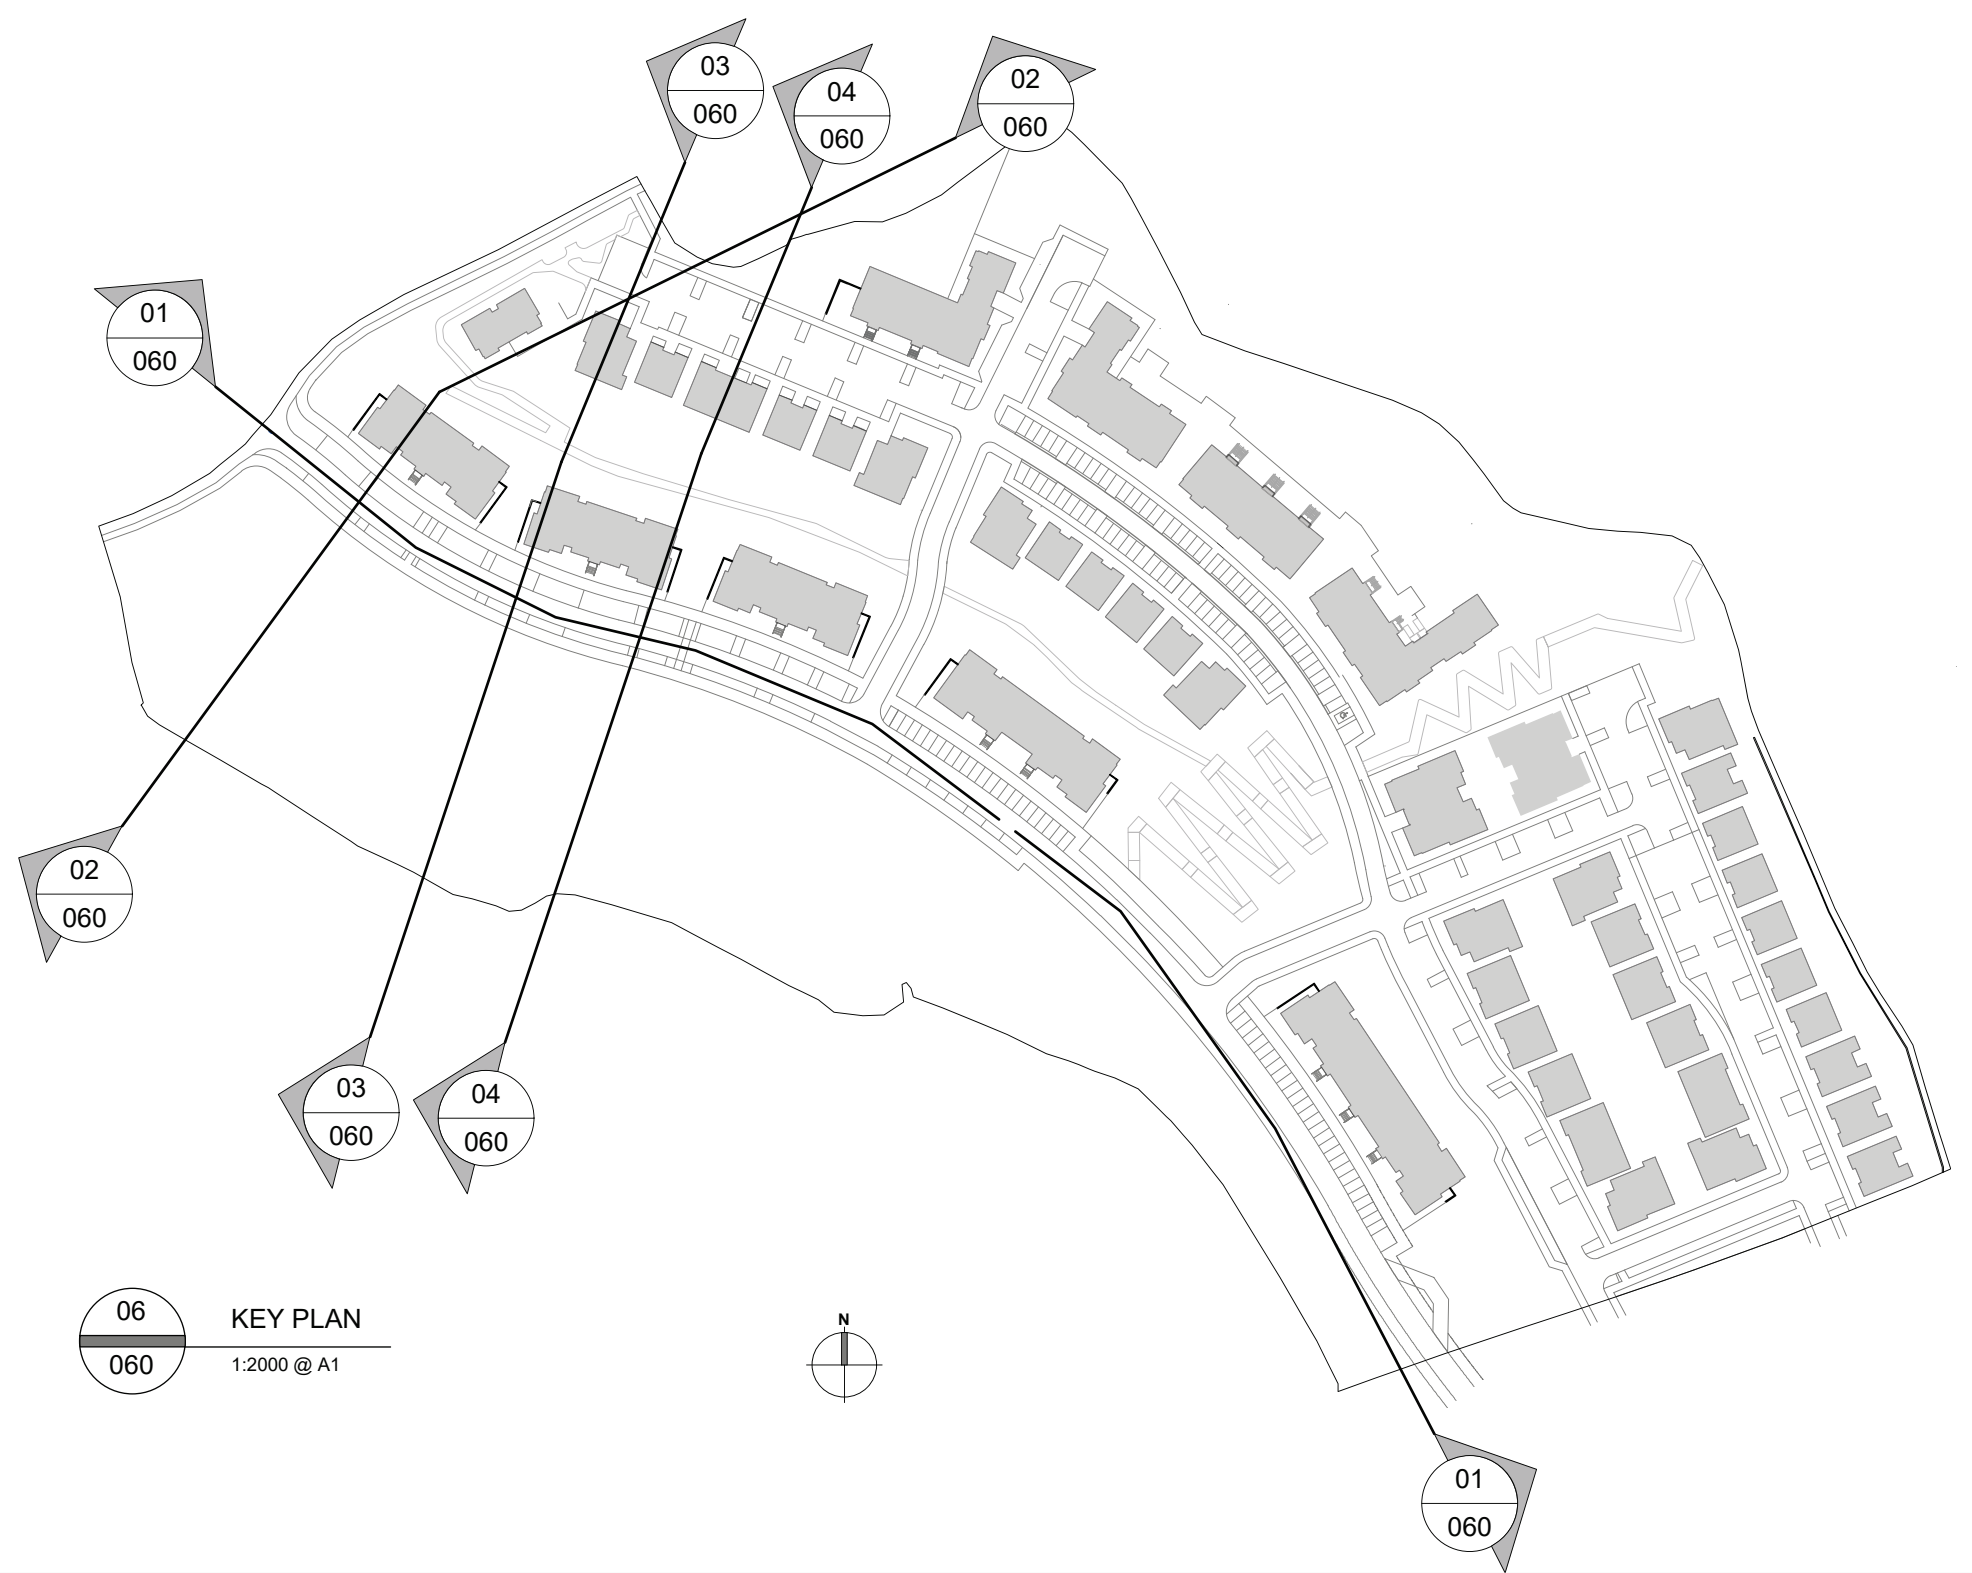

06
060
KEY PLAN
1:2000 @ A1

REV.	NOTE	DATE
A	ISSUED FOR SHD APPLICATION	AUG 2021

CLIENT:
TORCA DEVELOPMENTS
HOUSING DEVELOPMENT
LOCATION:
CARLEYS BRIDGE, ENNISCORTHY, Co. WEXFORD
DRAWING TITLE:
CONTIGUOUS SITE ELEVATIONS - SHEET 1

brian dunlop architects

Address: 15 Patrick Street, Kilkenny
Telephone: 056 7813015
E-Mail: info@bdarchitects.ie
Website: www.briandunloparchitects.com

PLANNING DRAWINGS

Job No.	1768
Dwg No.	1768-P-060
Date	AUGUST 2021
Scale	VARIES @ A1
Drawn By	J. KELLY
Issued By	BD
Checked By	BD

© BRIAN DUNLOP ARCHITECTS.
THIS DRAWING AND THE DESIGN THEREON IS COPYRIGHT AND MAY NOT BE REPRODUCED, DISTRIBUTED OR USED FOR ANY PURPOSE WITHOUT THE WRITTEN CONSENT OF BRIAN DUNLOP ARCHITECTS.