





LEGEND	
	SITE BOUNDARY
	EXISTING GROUND LEVEL
	PROPOSED GROUND LEVEL

NOTES RELEVANT TO PARTICULAR JOB STAGE:

SKETCH AND DESIGN STAGE  
ALL DRAWINGS ARE FOR DISCUSSION PURPOSES ONLY. DRAWINGS ARE NOT TO BE USED FOR ANY OTHER PURPOSE.

PLANNING STAGE  
ALL DRAWINGS ARE FOR PLANNING APPLICATION PURPOSES ONLY. DRAWINGS ARE NOT TO BE USED FOR ANY OTHER PURPOSE. ANY CHANGES MADE TO THESE DRAWINGS ARE SUBJECT TO IMMEDIATE APPROVAL BY BRIAN DUNLOP ARCHITECTS. ANY CHANGES TO THESE DRAWINGS MAY HAVE PLANNING IMPLICATIONS. FIGURED DIMENSIONS ONLY TO BE USED FROM THIS DRAWING.

CONSTRUCTION STAGE  
ALL DRAWINGS ARE FOR CONSTRUCTION PURPOSES ONLY. DRAWINGS ARE NOT TO BE USED FOR ANY OTHER PURPOSE. DRAWINGS TO BE CHECKED ON SITE BY THE CONTRACTOR PRIOR TO COMMENCEMENT OF ANY WORK. BRIAN DUNLOP ARCHITECTS TO BE INFORMED OF ANY DISCREPANCIES IMMEDIATELY. FIGURED DIMENSIONS ONLY TO BE USED FROM THIS DRAWING.

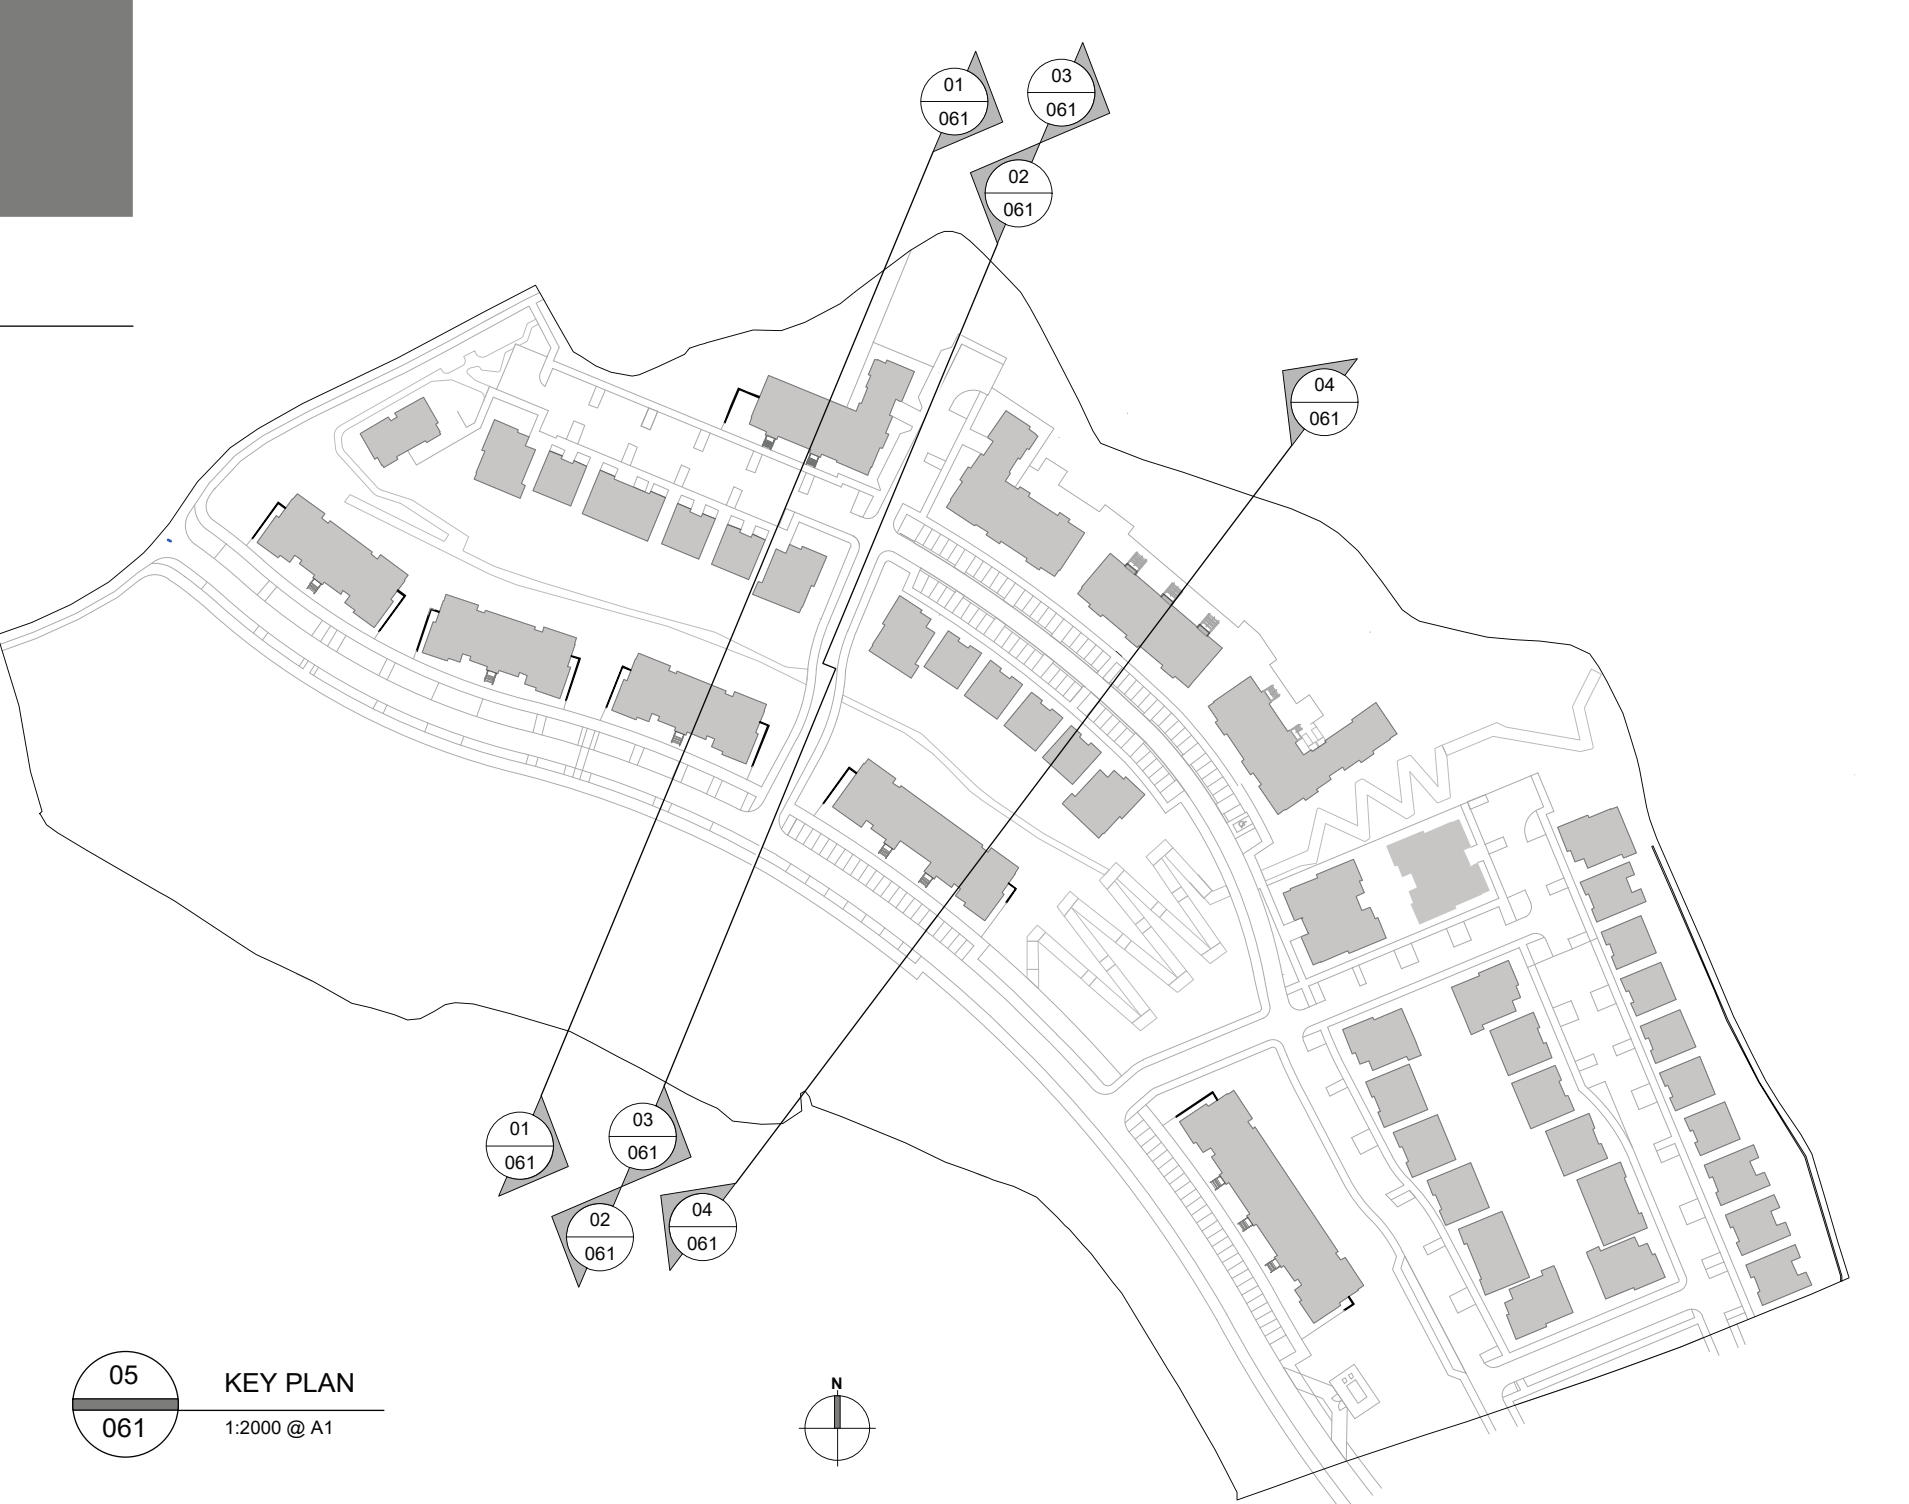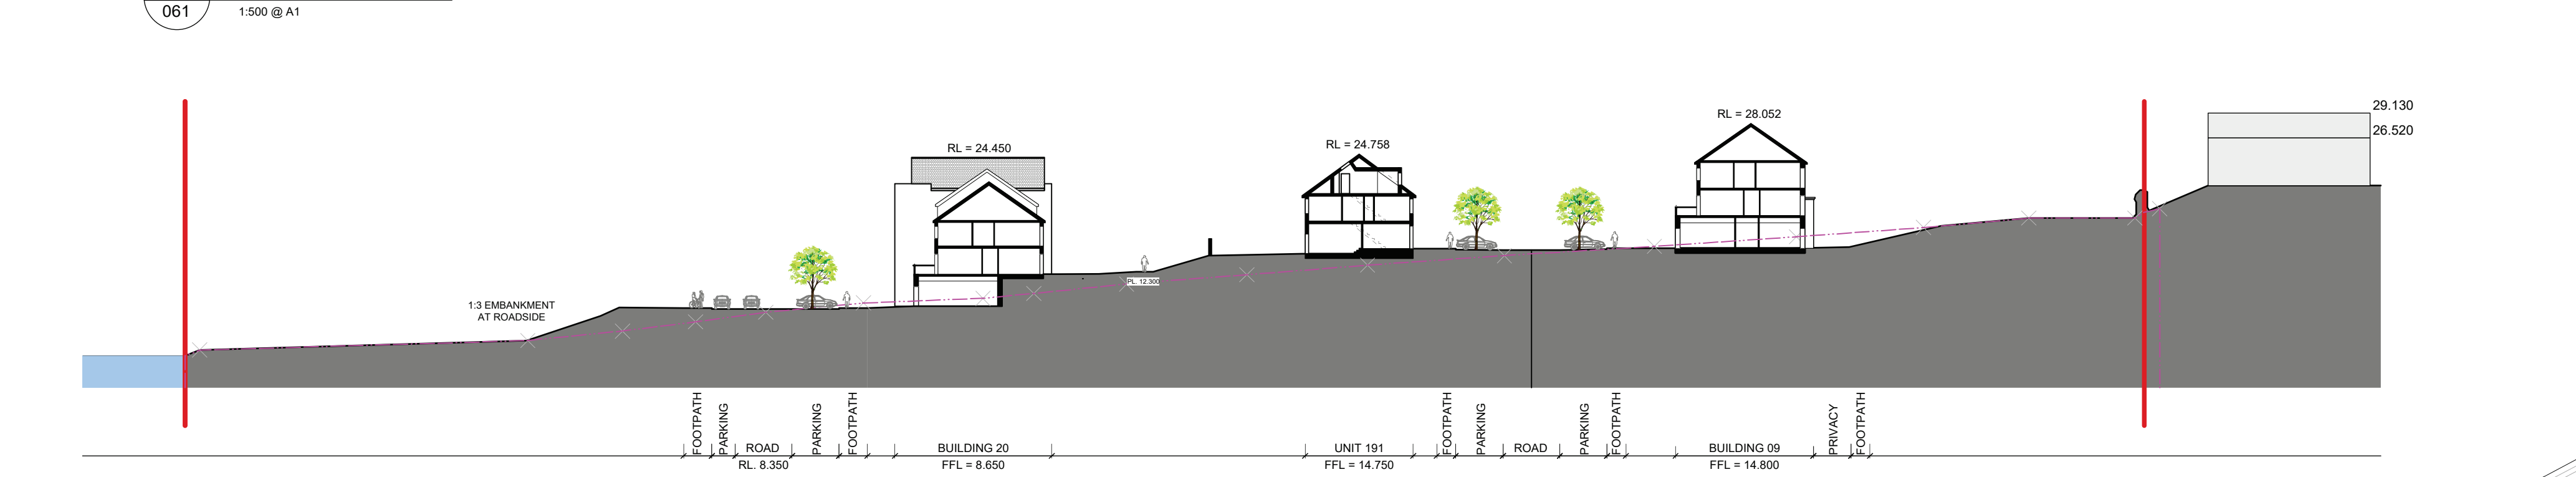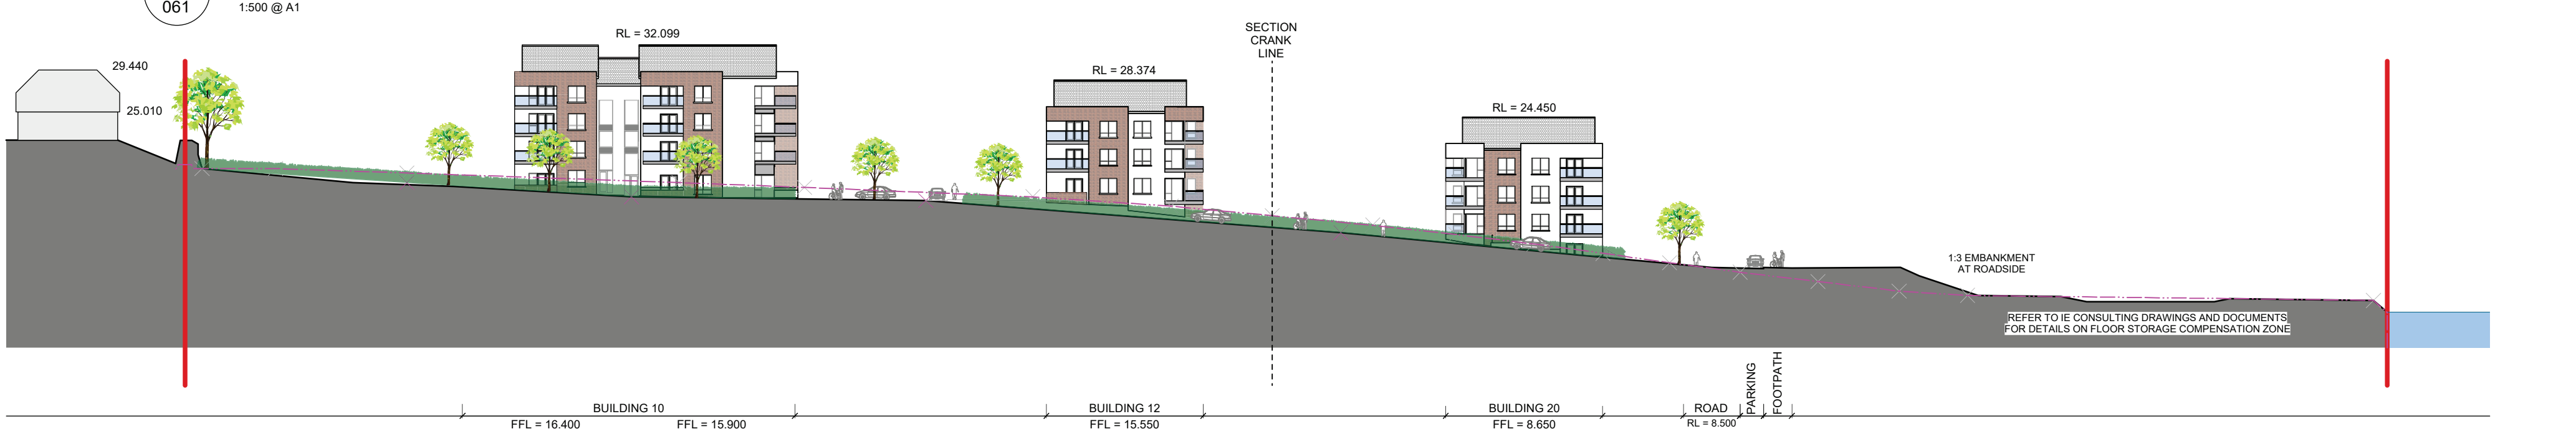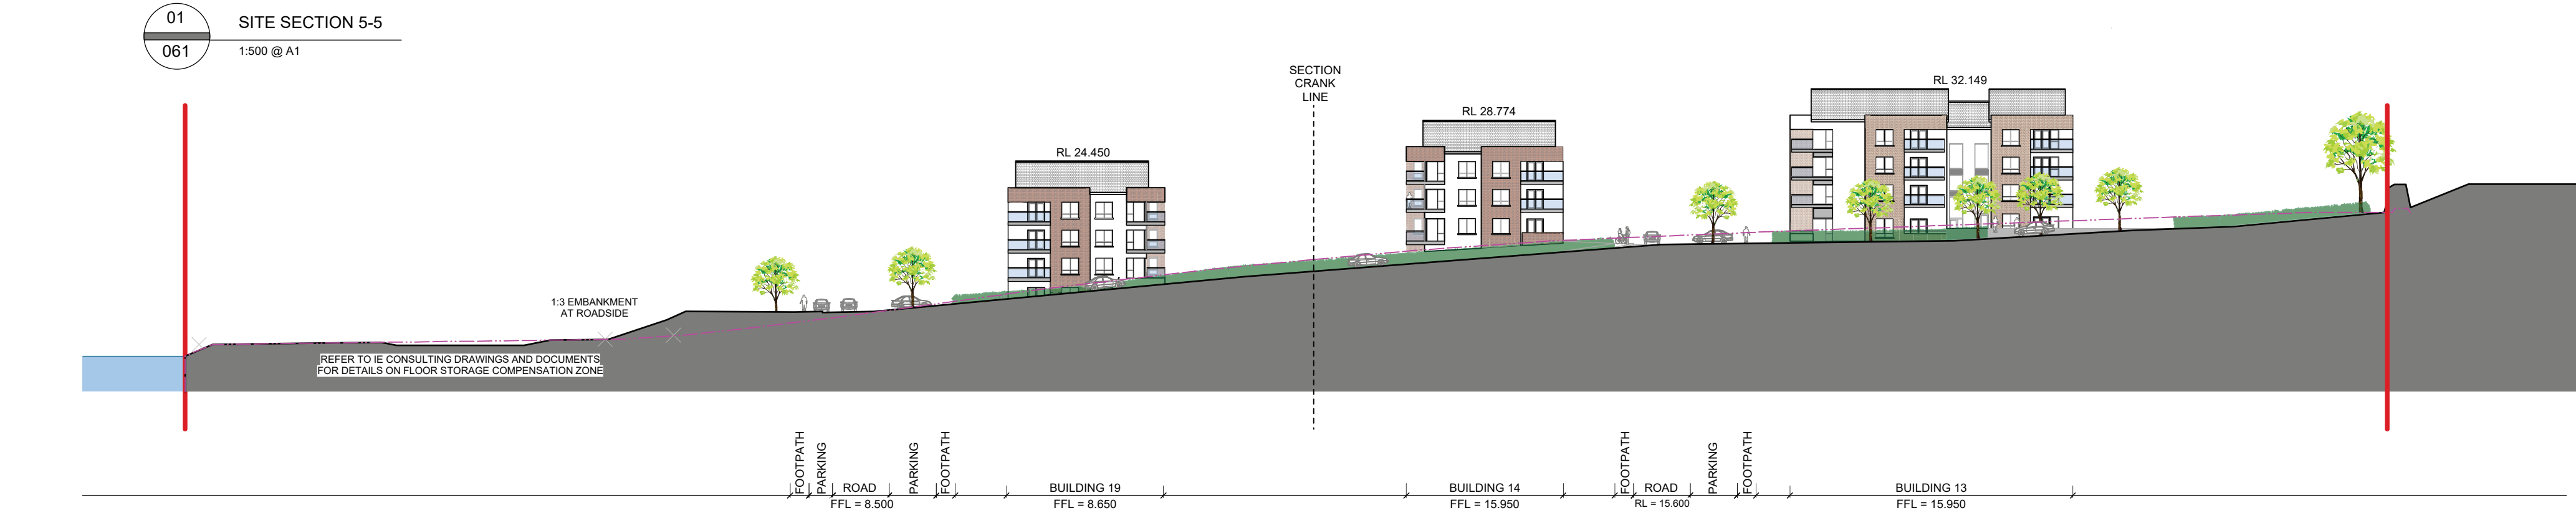

REV.	NOTE	DATE
A	ISSUED FOR SHD APPLICATION	AUG 2021

**CLIENT:**  
TORCA DEVELOPMENTS

**DEVELOPMENT:**  
HOUSING DEVELOPMENT

**LOCATION:**  
CARLEYS BRIDGE, ENNISCORTHY, Co. WEXFORD

**DRAWING TITLE:**  
CONTIGUOUS SITE ELEVATIONS - SHEET 2

Address: 15 Patrick Street, Kilkenny  
Telephone: 056 7813015  
E-Mail: info@bdarchitects.ie  
Website: www.briandunloparchitects.com

Job No. 1768  
Dwg No. 1768-P-061  
Date AUGUST 2021  
Scale VARIES @ A1  
Drawn By J.KELLY  
Issued By BD  
Checked By BD

© BRIAN DUNLOP ARCHITECTS.  
THIS DRAWING AND THE DESIGN THEREON IS COPYRIGHT AND MAY NOT BE REPRODUCED, DISTRIBUTED OR USED FOR ANY PURPOSE WITHOUT THE WRITTEN CONSENT OF BRIAN DUNLOP ARCHITECTS.