


NOTES RELEVANT TO PARTICULAR JOB STAGE:  
SKETCH AND DESIGN STAGE  
ALL DRAWINGS ARE FOR DISCUSSION PURPOSES ONLY. DRAWINGS ARE NOT TO BE USED FOR ANY OTHER PURPOSE.  
PLANNING STAGE  
ALL DRAWINGS ARE FOR PLANNING APPLICATION PURPOSES ONLY. DRAWINGS ARE NOT TO BE USED FOR ANY OTHER PURPOSE. ANY CHANGES MADE TO THESE DRAWINGS ARE SUBJECT TO IMMEDIATE APPROVAL BY BRIAN DUNLOP ARCHITECTS. ANY CHANGES TO THESE DRAWINGS MAY HAVE PLANNING IMPLICATIONS. FIGURED DIMENSIONS ONLY TO BE USED FROM THIS DRAWING.  
CONSTRUCTION STAGE  
ALL DRAWINGS ARE FOR CONSTRUCTION PURPOSES ONLY. DRAWINGS ARE NOT TO BE USED FOR ANY OTHER PURPOSE. DRAWINGS TO BE CHECKED ON SITE BY THE CONTRACTOR PRIOR TO COMMENCEMENT OF ANY WORK. BRIAN DUNLOP ARCHITECTS TO BE INFORMED OF ANY DISCREPANCIES IMMEDIATELY. FIGURED DIMENSIONS ONLY TO BE USED FROM THIS DRAWING.



01 SITE SECTION 13-13 (SOUTH)  
064 1:500 @ A1

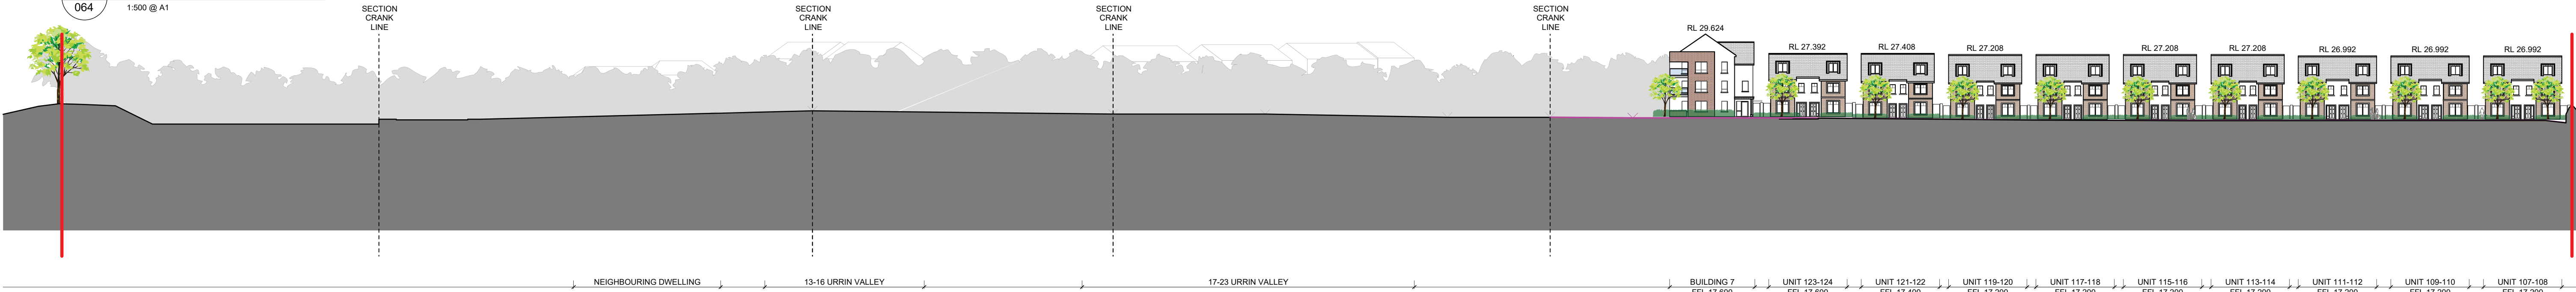

02 SITE SECTION 13-13 (NORTH)  
064 1:500 @ A1



03 SITE SECTION 14-14 (PUBLIC ROAD ELEVATION)  
064 1:500 @ A1

LEGEND	
	SITE BOUNDARY
	EXISTING GROUND LEVEL
	PROPOSED GROUND LEVEL



04 KEY PLAN  
064 1:2000 @ A1

REV	NOTE	DATE
A	ISSUED FOR SHD APPLICATION	AUG 2021

CLIENT:  
TORCA DEVELOPMENTS  
DEVELOPMENT:  
HOUSING DEVELOPMENT  
LOCATION:  
CARLEYS BRIDGE, ENNISCORTHY, Co. WEXFORD  
DRAWING TITLE:  
CONTIGUOUS SITE ELEVATIONS - SHEET 5

brian dunlop architects

Address: 15 Patrick Street, Kilkenny  
Telephone: 056 7813015  
E-Mail: info@bdarchitects.ie  
Website: www.briandunloparchitects.com

	PLANNING DRAWINGS
Job No.	1768
Dwg No.	1768-P-064
Date	AUGUSTS 2021
Scale	VARIES @ A1
Drawn By	J. KELLY
Issued By	BD
Checked By	BD

© BRIAN DUNLOP ARCHITECTS.  
THIS DRAWING AND THE DESIGN THEREON IS COPYRIGHT AND MAY NOT BE REPRODUCED, DISTRIBUTED OR USED FOR ANY PURPOSE WITHOUT THE WRITTEN CONSENT OF BRIAN DUNLOP ARCHITECTS.