



- NOTES:
- SWEENEY CONSULTING ENGINEERS DRAWINGS TO READ IN CONJUNCTION WITH ARCHITECTURAL DRAWINGS.
 - THE DEVELOPMENT SHALL BE CARRIED OUT IN ACCORDANCE WITH THE "IRISH WATER - WASTEWATER INFRASTRUCTURE STANDARD DETAILS - DOC NO. IW-CDS-5030-01", THE "IRISH WATER - CODE OF PRACTICE FOR WASTEWATER INFRASTRUCTURE - DOC NO. IW-CDS-5030-03" AND THE " RECOMMENDATIONS FOR SITE DEVELOPMENT WORKS FOR HOUSING AREAS" PUBLISHED BY THE DEPARTMENT OF ENVIRONMENT AND LOCAL GOVERNMENT, NOVEMBER 1998.

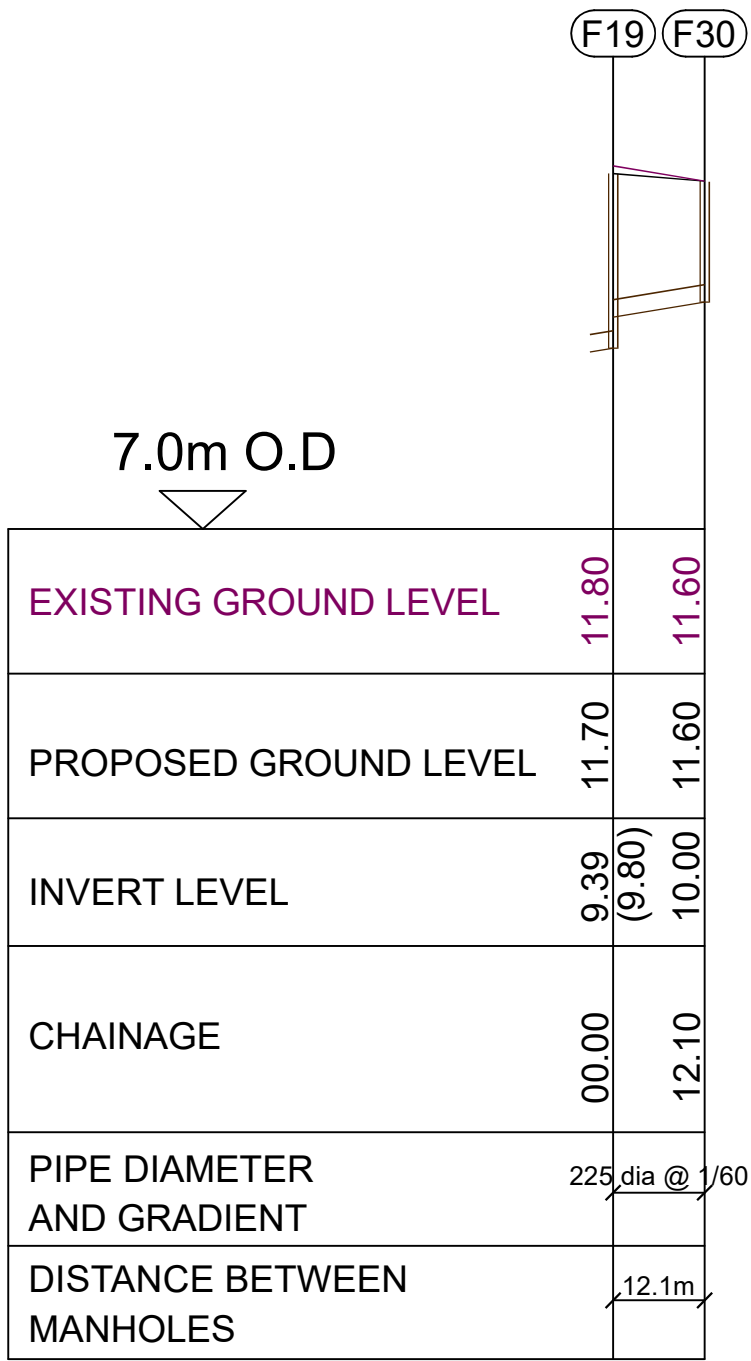


FOUL SEWER F19 - F30

SCALE 1:1000 H
1:100 V

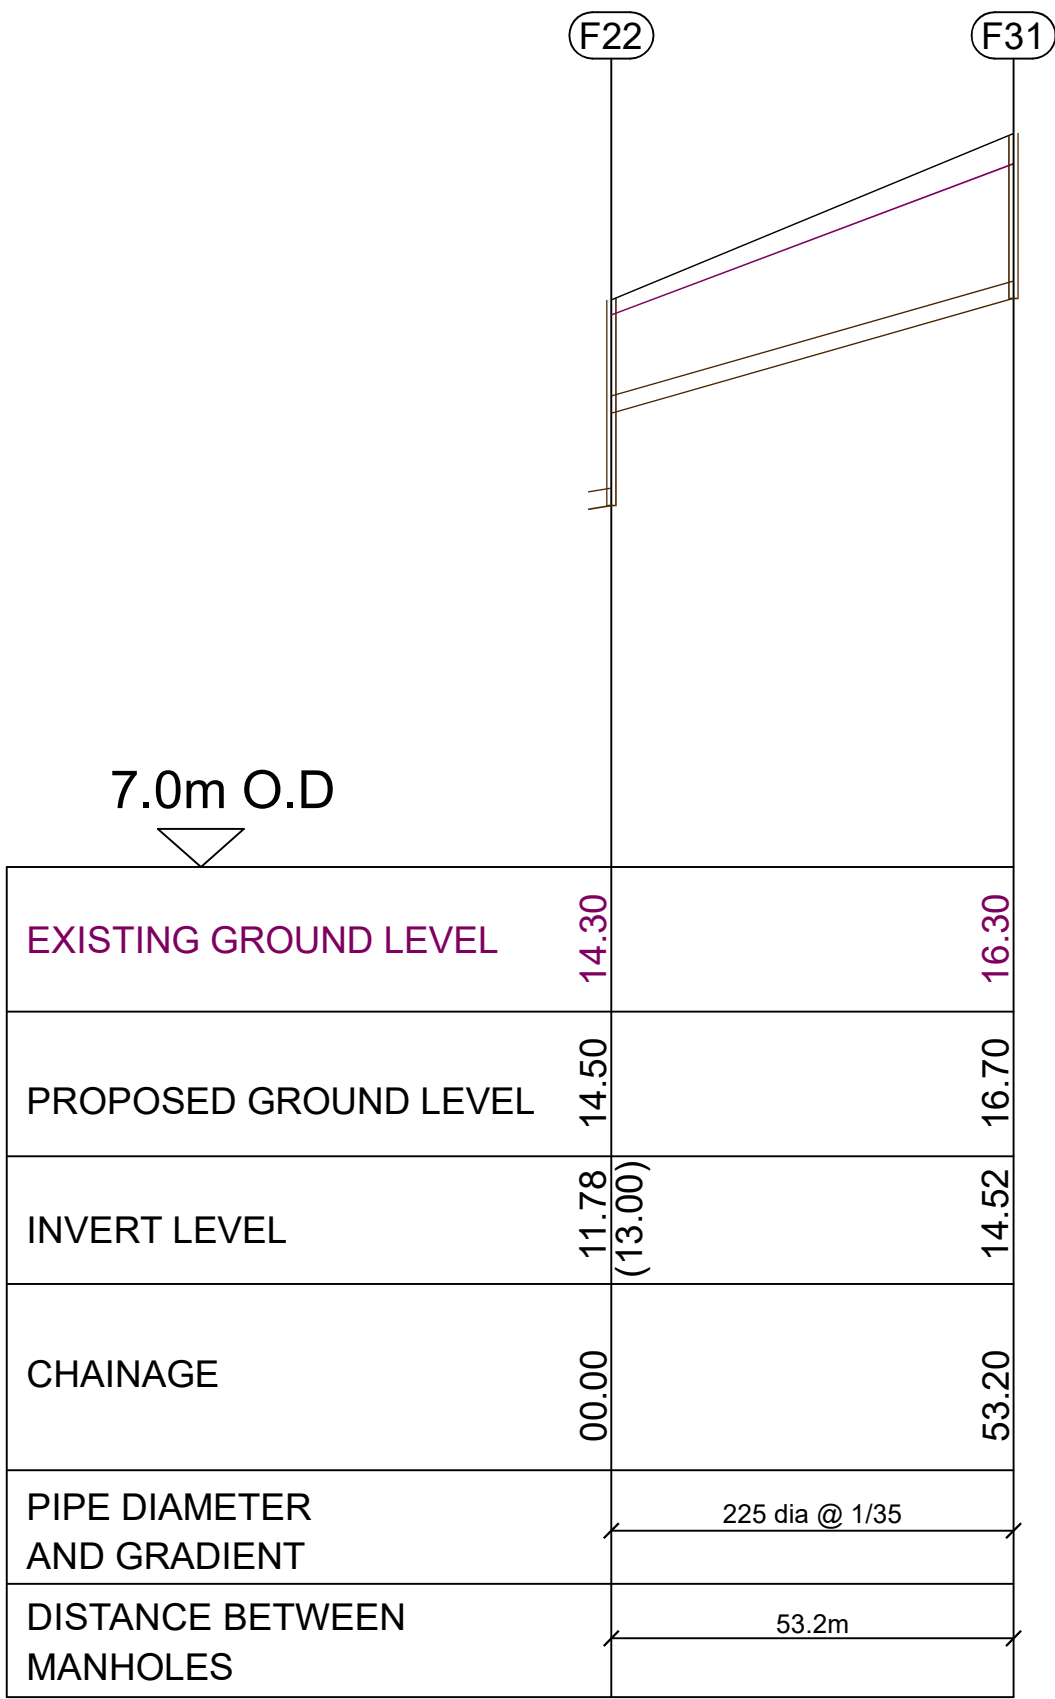


FOUL SEWER F22 - F31

SCALE 1:1000 H
1:100 V

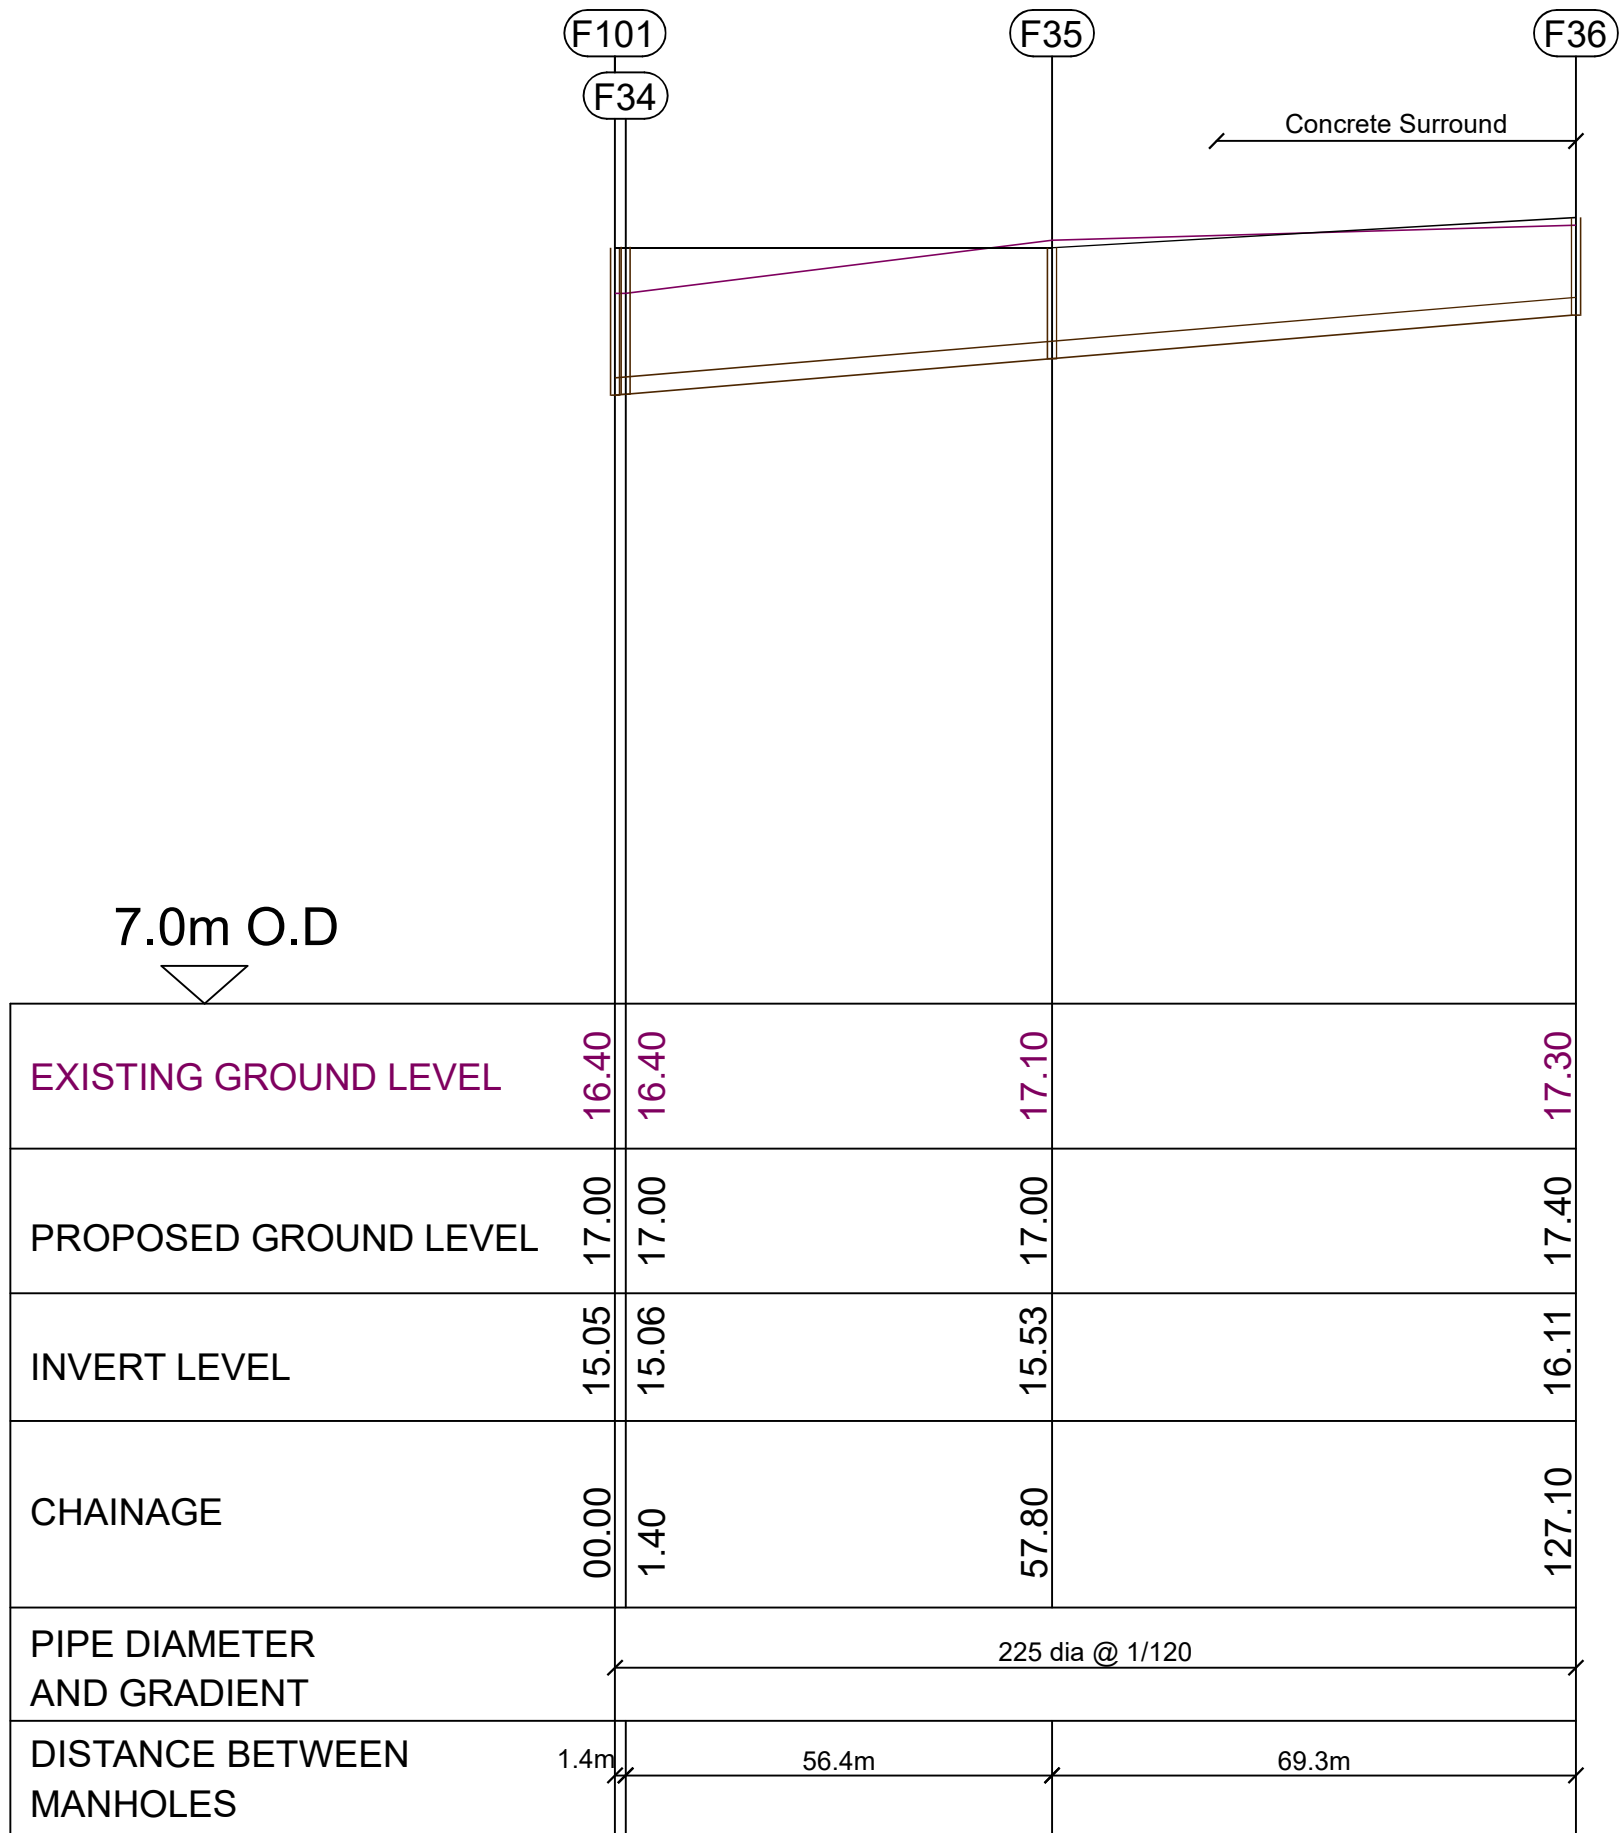


FOUL SEWER F101 - F36

SCALE 1:1000 H
1:100 V

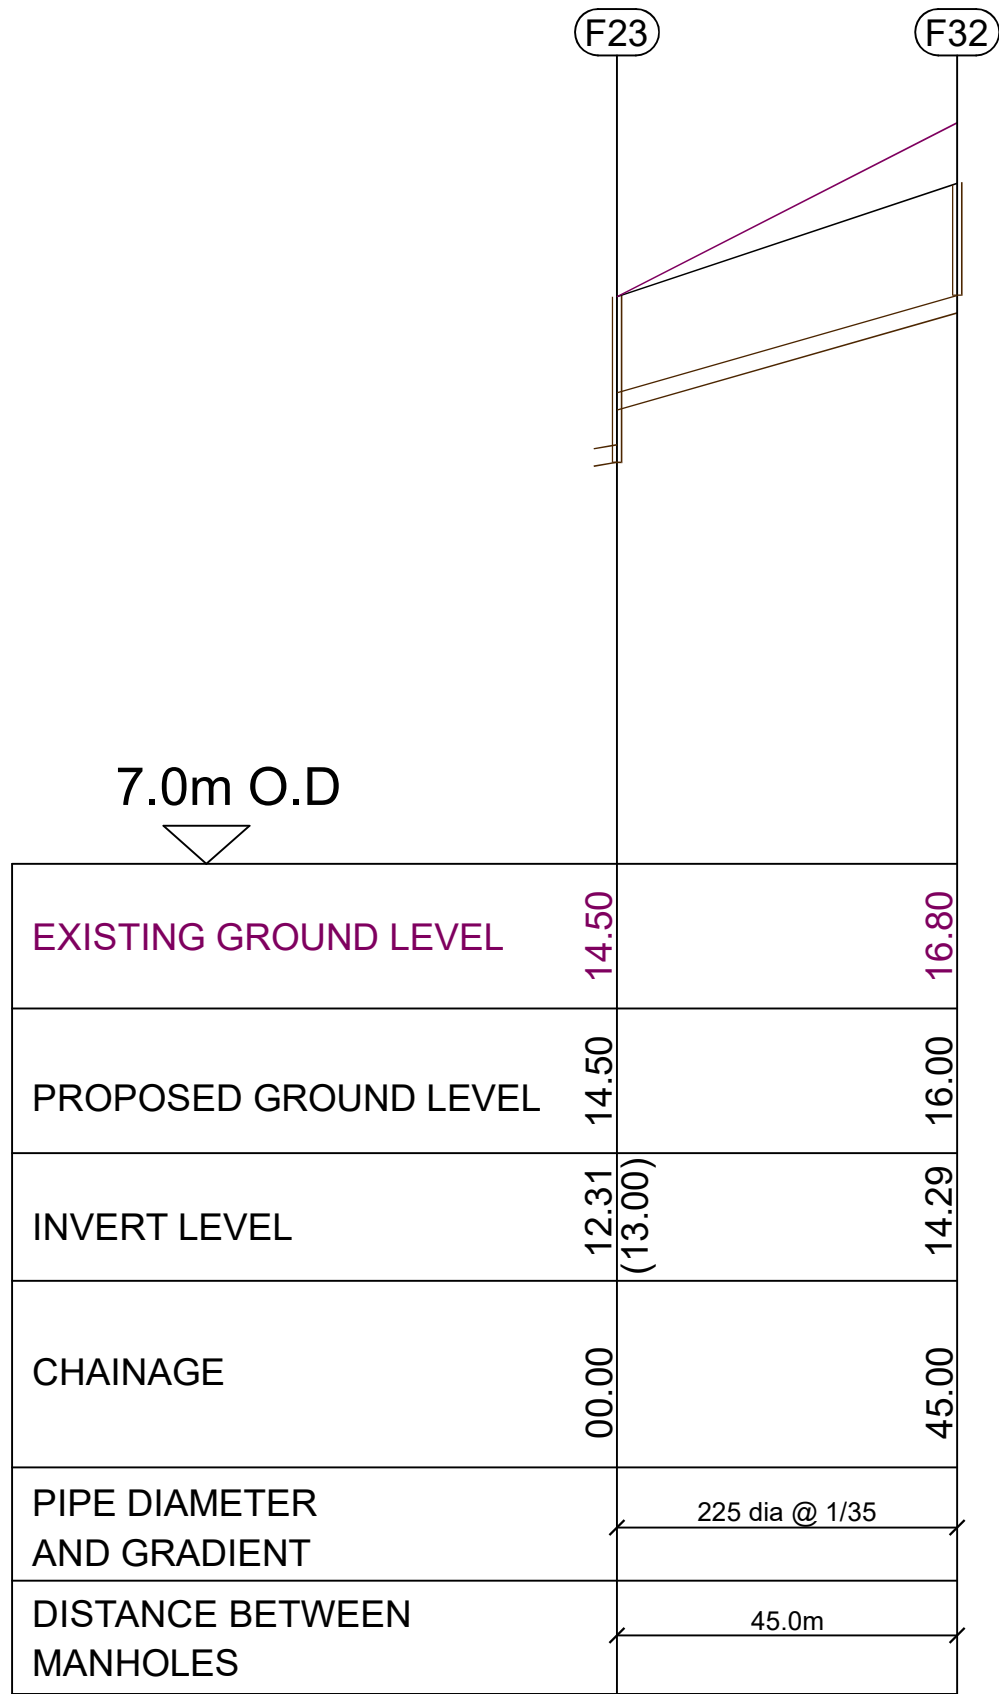

FOUL SEWER F23 - F32

SCALE 1:1000 H
1:100 V

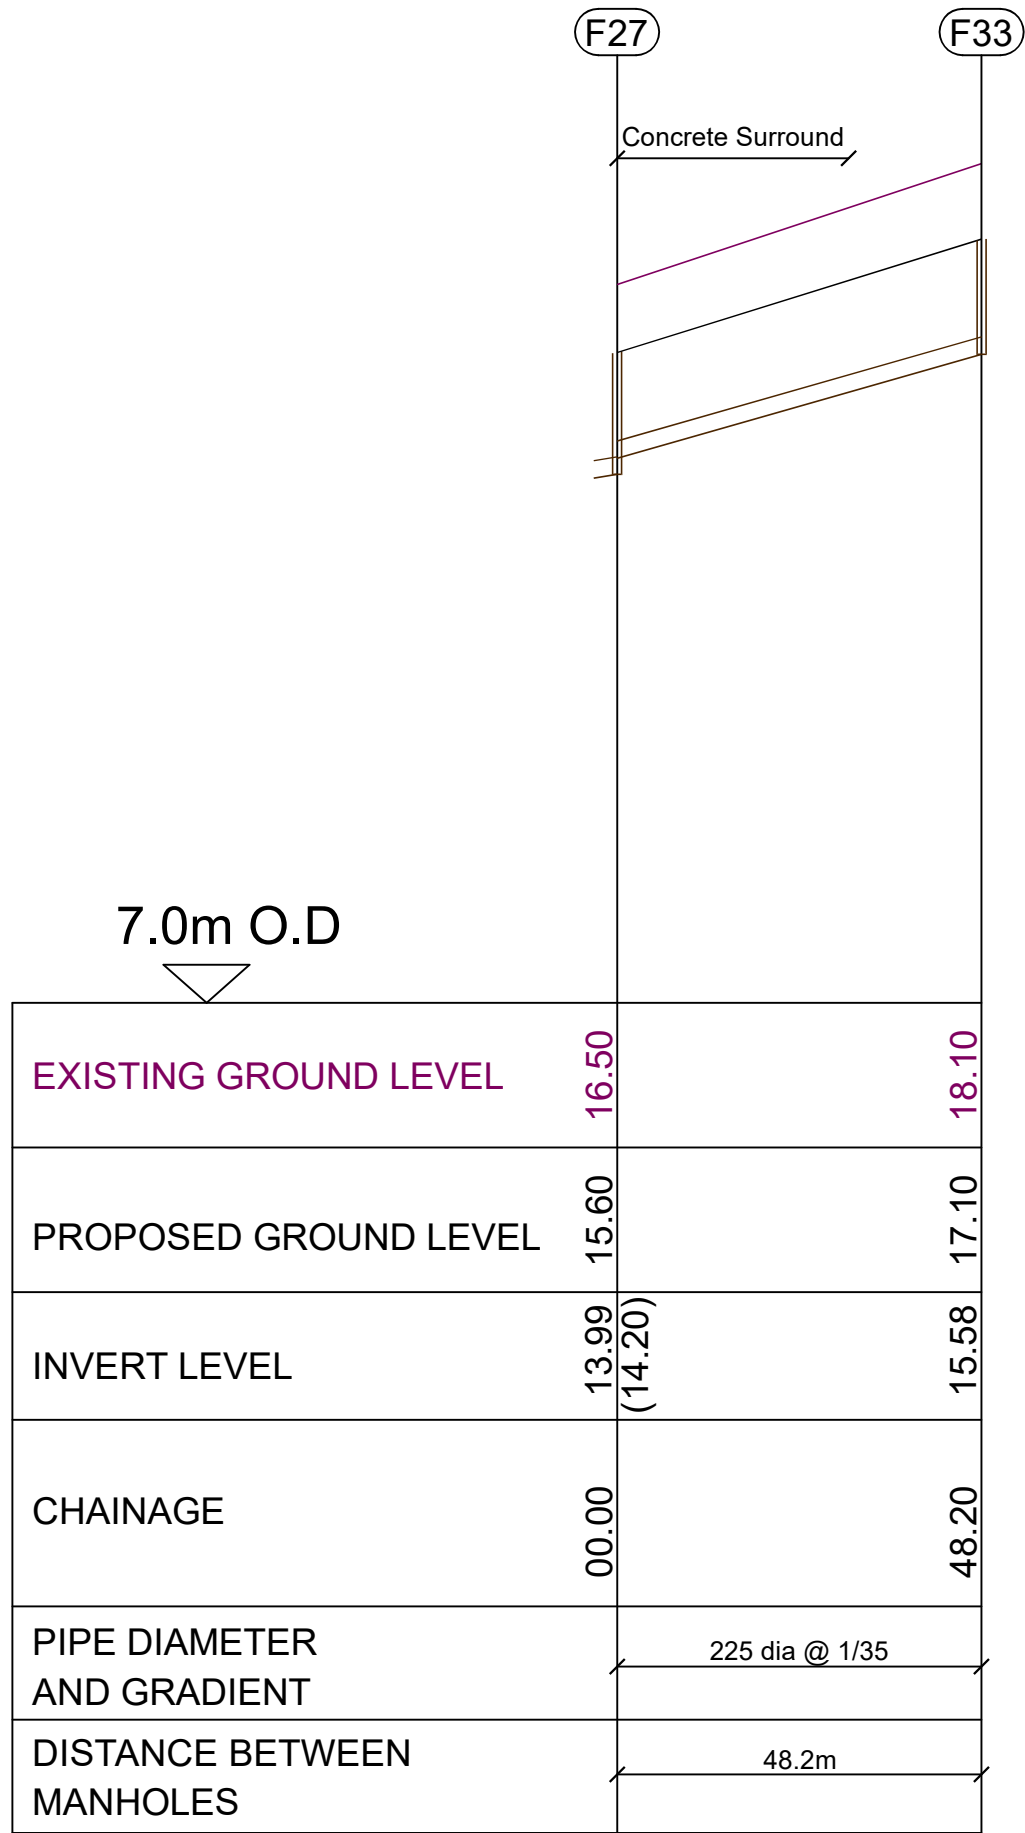

FOUL SEWER F27 - F33

SCALE 1:1000 H
1:100 V

Rev	Date	Revision Details:-
-	-	-
<div>SWEENEY CONSULTING ENGINEERS</div> <div>145 THE FAYTHE, WEXFORD, IRELAND. Y35 CC97 PHONE: (053) 9147429 EMAIL: martin@sce.ie</div>		
PROJECT: NEW RESIDENTIAL DEVELOPMENT AT CARLEYS BRIDGE ROAD, ENNISCORTHY, CO. WEXFORD		
Drawing Title: PROPOSED FOUL PIPELINE SECTIONS (SHEET 2 OF 2)		
Issued For: PLANNING		
Client: TORCA DEVELOPMENTS LTD		
Date: 23.03.2022	Drawn By: MS	Checked By: SD
Scale: AS SHOWN	Drawing no.: SCE-004P	Revision: -