



- NOTES:
1. SWEENEY CONSULTING ENGINEERS DRAWINGS TO READ IN CONJUNCTION WITH ARCHITECTURAL DRAWINGS.
 2. THE DEVELOPMENT SHALL BE CARRIED OUT IN ACCORDANCE WITH THE "IRISH WATER - WASTEWATER INFRASTRUCTURE STANDARD DETAILS - DOC NO. IW-CDS-5030-01", THE "IRISH WATER - CODE OF PRACTICE FOR WASTEWATER INFRASTRUCTURE - DOC NO. IW-CDS-5030-03" AND THE " RECOMMENDATIONS FOR SITE DEVELOPMENT WORKS FOR HOUSING AREAS" PUBLISHED BY THE DEPARTMENT OF ENVIRONMENT AND LOCAL GOVERNMENT, NOVEMBER 1998.

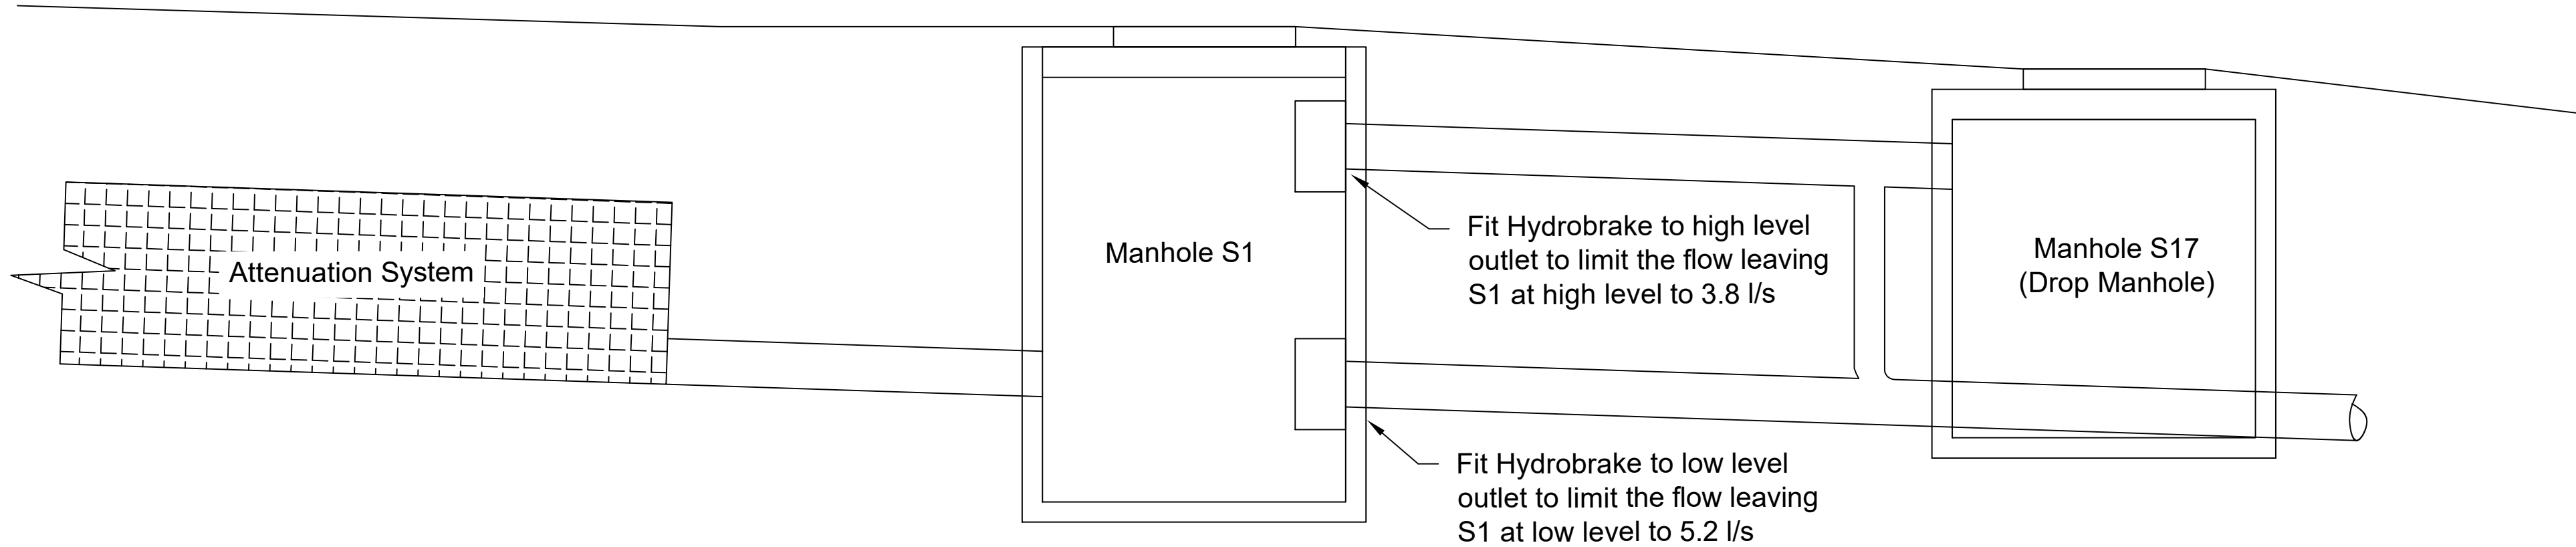

PROPOSED MANHOLE S1 DETAIL

SCALE 1:25

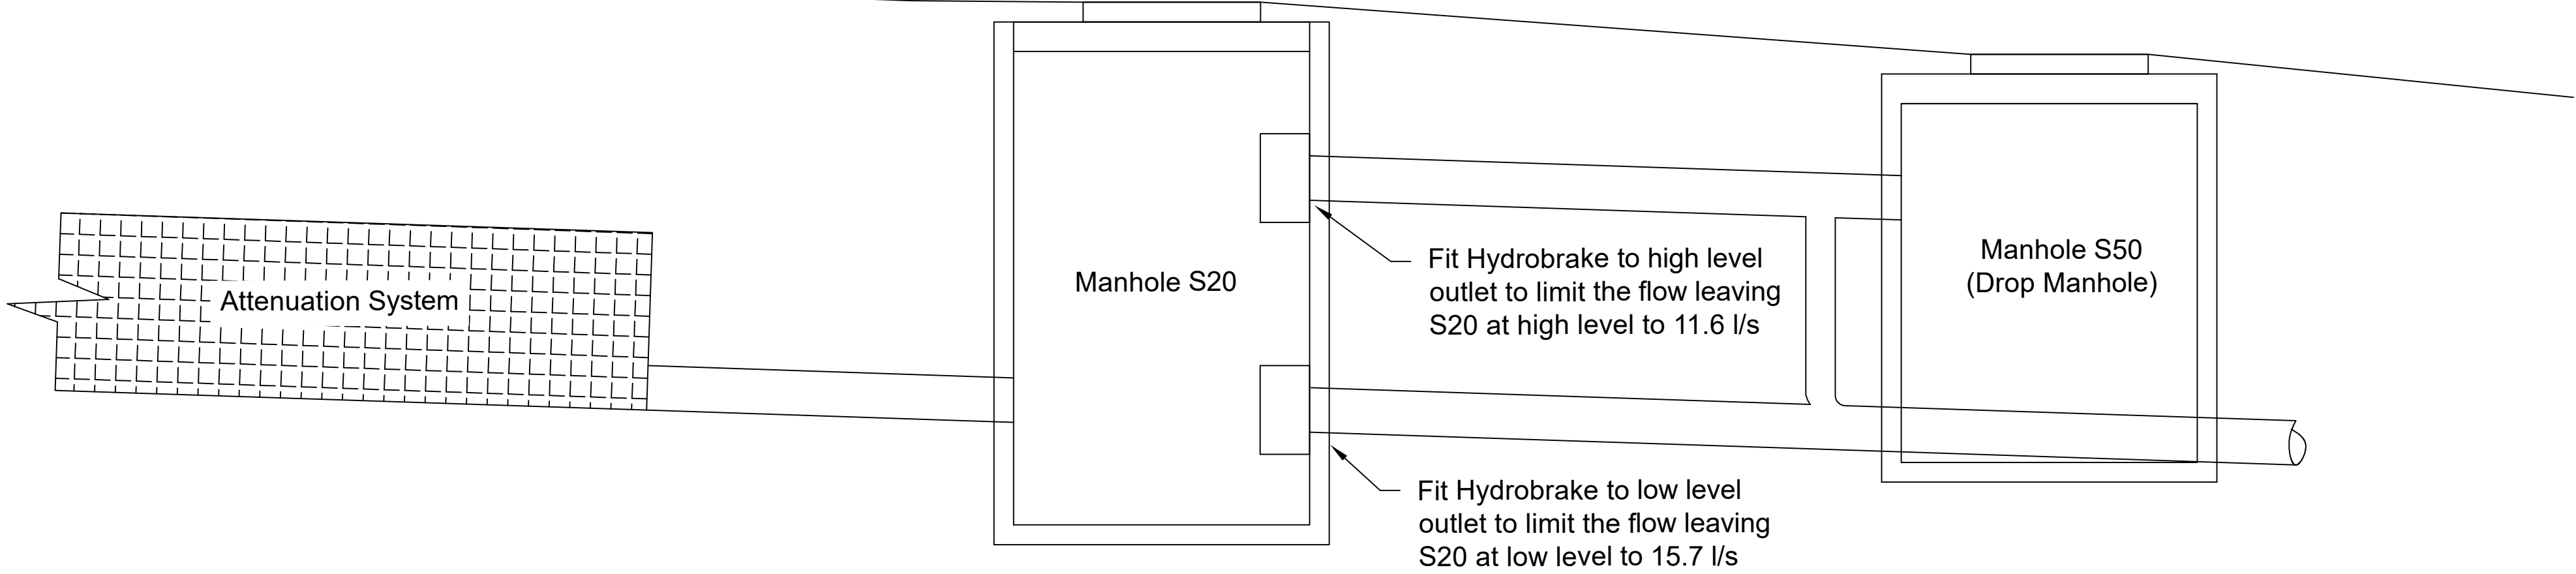

PROPOSED MANHOLE S20 DETAIL

SCALE 1:25

Rev	Date	Revision Details:-
-	-	-
<div>SWEENEY CONSULTING ENGINEERS</div> <div>145 THE FAYTHE, WEXFORD, IRELAND. Y35 CC97 PHONE: (053) 9147429 EMAIL: martin@sce.ie</div>		
PROJECT: NEW RESIDENTIAL DEVELOPMENT AT CARLEYS BRIDGE ROAD, ENNISCORTHY, CO. WEXFORD		
Drawing Title: PROPOSED MANHOLES S1 & S20 DETAILS		
Issued For: PLANNING		
Client: TORCA DEVELOPMENTS LTD		
Date: 23.03.2022	Drawn By: MS	Checked By: SD
Scale: AS SHOWN	Drawing no.: SCE-007P	Revision: -