




STORM SEWER WATERCOURSE - S30

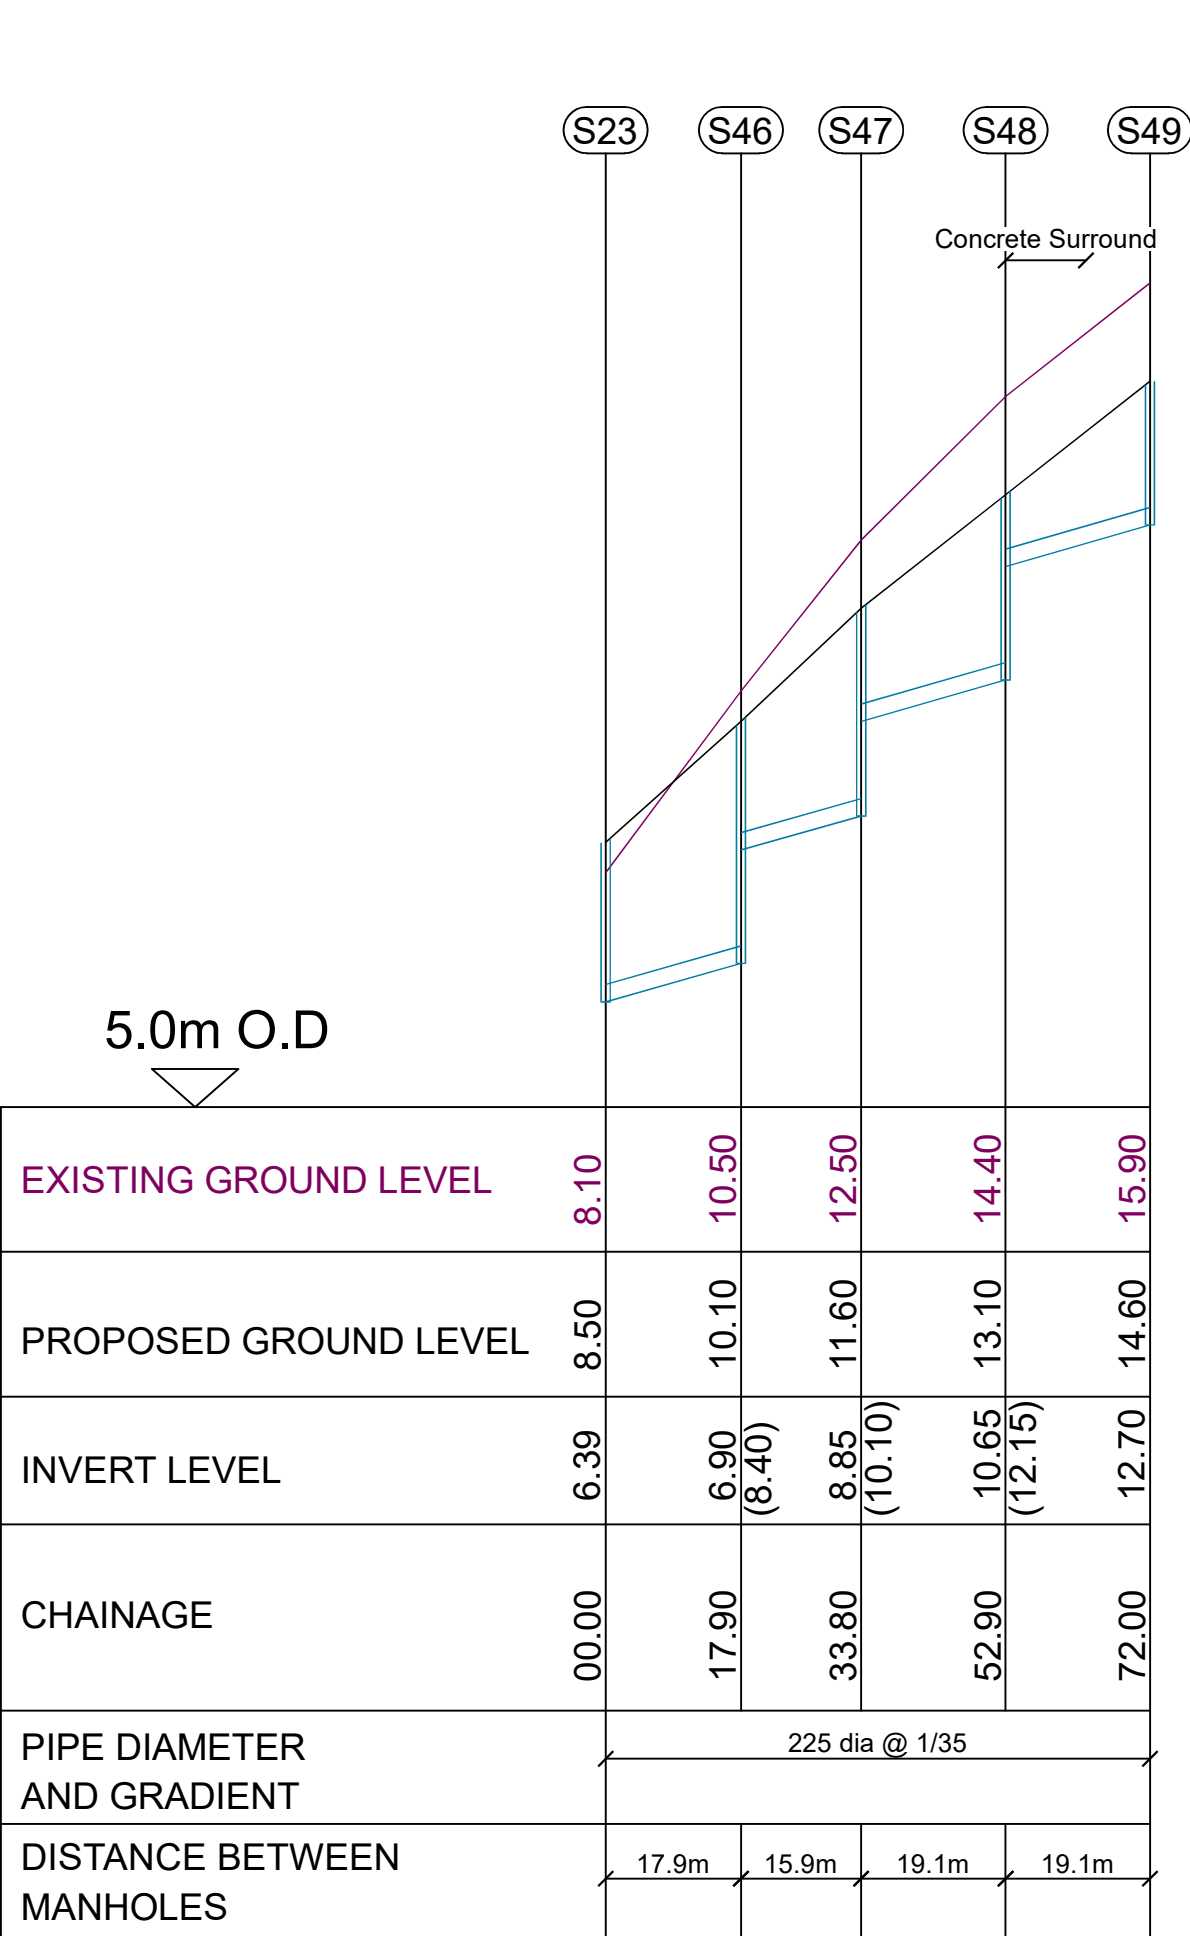

STORM SEWER S23 - S49

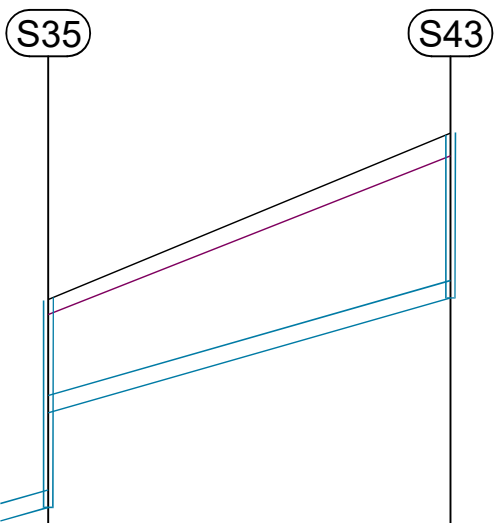

STORM SEWER S35 - S43

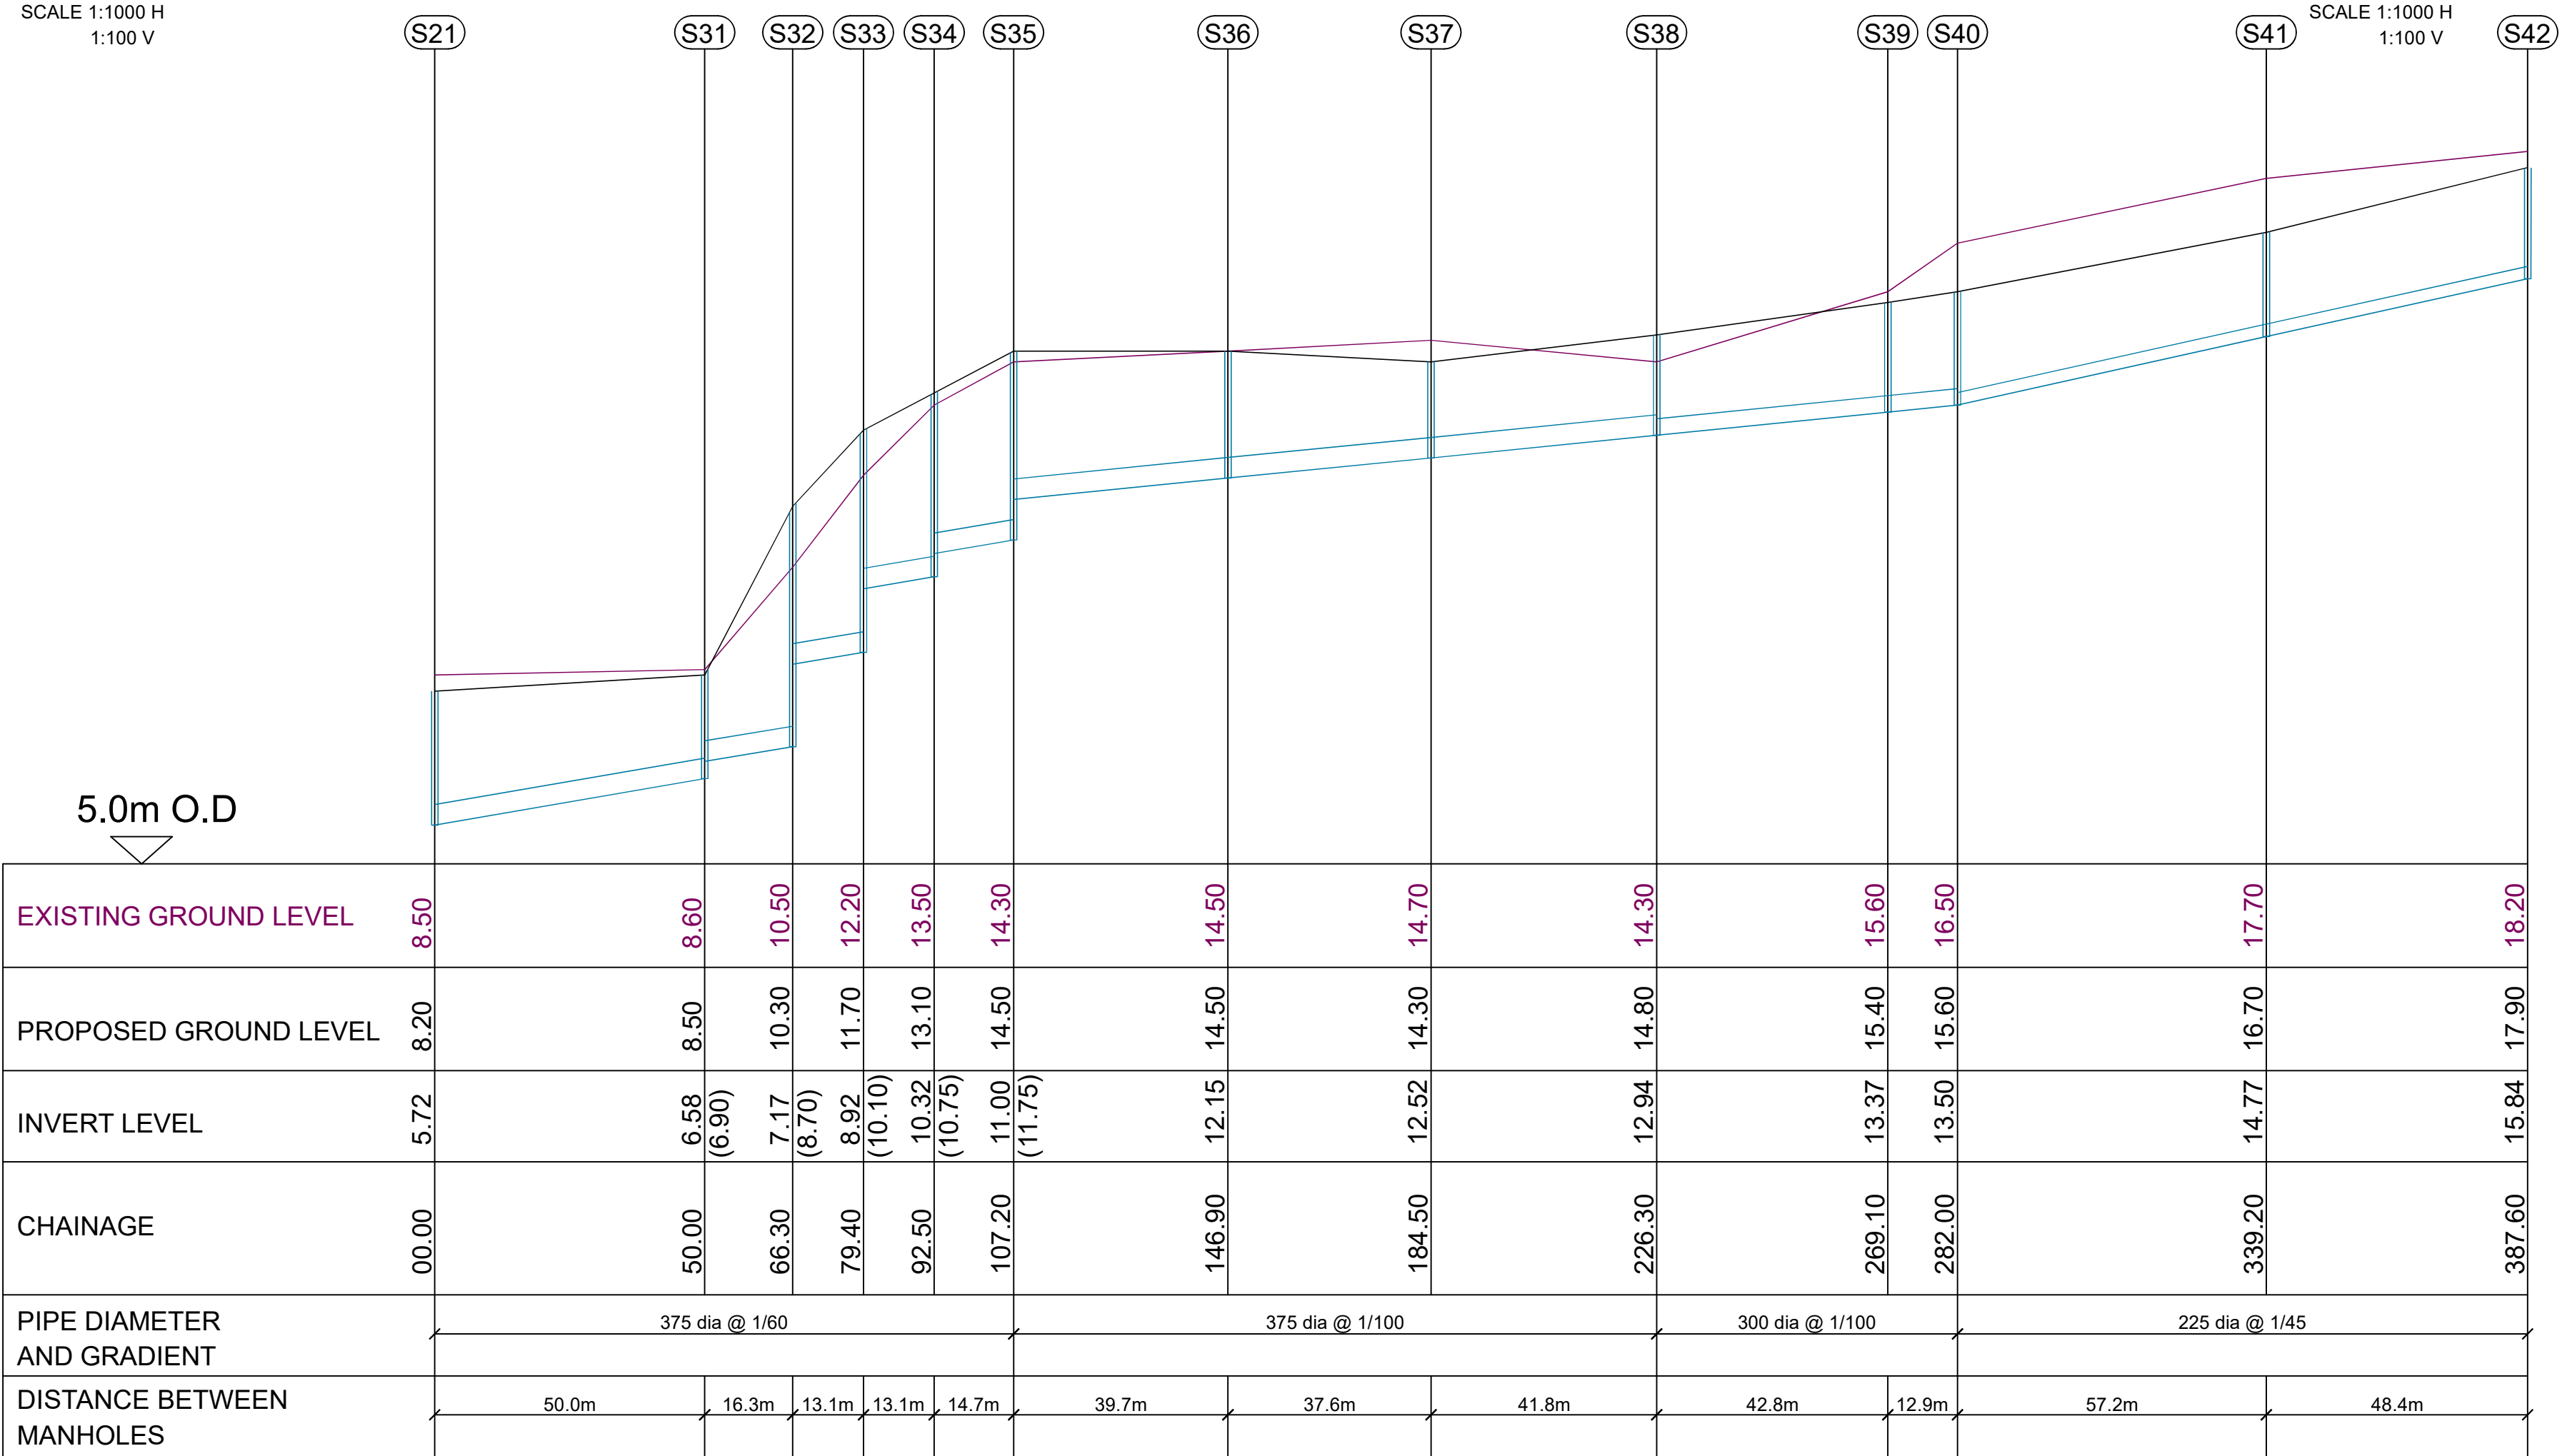

STORM SEWER S21 - S42

- NOTES:
- SWEENEY CONSULTING ENGINEERS DRAWINGS TO READ IN CONJUNCTION WITH ARCHITECTURAL DRAWINGS.
 - THE DEVELOPMENT SHALL BE CARRIED OUT IN ACCORDANCE WITH THE "IRISH WATER - WASTEWATER INFRASTRUCTURE STANDARD DETAILS - DOC NO. IW-CDS-5030-01", THE "IRISH WATER - CODE OF PRACTICE FOR WASTEWATER INFRASTRUCTURE - DOC NO. IW-CDS-5030-03" AND THE " RECOMMENDATIONS FOR SITE DEVELOPMENT WORKS FOR HOUSING AREAS" PUBLISHED BY THE DEPARTMENT OF ENVIRONMENT AND LOCAL GOVERNMENT, NOVEMBER 1998.

Rev	Date	Revision Details:-
-	-	-

SWEENEY CONSULTING ENGINEERS

145 THE FAYTHE, WEXFORD, IRELAND. Y35 CC97
PHONE: (053) 9147429
EMAIL: martin@sce.ie

PROJECT:

NEW RESIDENTIAL DEVELOPMENT
AT CARLEYS BRIDGE ROAD,
ENNISCORTHY, CO. WEXFORD

Drawing Title:

PROPOSED STORM PIPELINE SECTIONS
(SHEET 2 OF 2)

Issued For:

PLANNING

Client:

TORCA DEVELOPMENTS LTD

Date:

23.03.2022

Drawn By:

MS

Checked By:

SD

Scale:

AS SHOWN

Drawing no.:

SCE-006P

Revision:

-