

Output Format:  
=====

DWG\_35\_LEVEL

Output File:  
=====

V\_00\_19755010\_00000001.DWG

Map Series:  
=====

1:2500

5082-D  
REVISION DATE = 30-Mar-2016  
SURVEY DATE = 31-Dec-1991  
LEVELLED DATE = 31-Dec-1990

5083-C  
REVISION DATE = 30-Mar-2016  
SURVEY DATE = 01-Oct-1991  
LEVELLED DATE = 31-Dec-1983

Clip Extent:  
=====

LLX,LLY = 295881,139302  
LRX,LYR = 296465,139302  
ULX,ULY = 295881,139732  
URX,URY = 296465,139732

Projection:  
=====

IG

ITM Centre Point Co-ordinate:  
=====

X,Y = 696102,639564

Extraction Date:  
=====

04-Aug-2017

Copyright:  
=====

© Suirbhéireacht Ordnáis Éireann, 2017  
© Ordnance Survey Ireland, 2017

Copyright:  
=====

© Suirbhéireacht Ordnáis Éireann, 2010  
© Ordnance Survey Ireland, 2010

Arna thionsú agus arna fhoilsú ag  
Suirbhéireacht Ordnáis Éireann, Páirc an  
Fhionnuisce, Baile Átha Cliath 8, Éire.  
Compiled and published by Ordnance Survey  
Ireland, Phoenix Park, Dublin 8, Ireland.

Sáraíonn atáirgeadh neamhúdaraithe cóipcheart  
Suirbhéireacht Ordnáis Éireann agus Riailas  
na hÉireann.  
Unauthorised reproduction infringes Ordnance  
Survey Ireland and Government of Ireland  
copyright.

Gach cead ar cosnamh. Ní ceadmhach aon  
chuid den fhóilseachán seo a chóipeáil, a  
atáirgeadh nó a tharchur in aon fhoirm ná ar aon  
bhealach gan cead i scríbhinn roimh ré ó úinéirí  
an chóipchirt.  
All rights reserved. No part of this publication  
may be copied, reproduced or transmitted in any  
form or by any means without the prior written  
permission of the copyright owners.

Ní hionann bóthar, bealach nó cosán a bheith ar  
an léarscáil seo agus fianaise ar chead sli.  
The representation on this map of a road, track  
or footpath is not evidence of the existence of a  
right of way.

Ní thaispeánann léarscail de chuid Ordnáis  
Suirbhéireacht na hÉireann teorann phointí dleathúil  
de mhaoin riamh, ná úinéireacht de ghnéithe fhisiciúla.  
Ordnance Survey maps never show legal property  
boundaries, nor do they show ownership of physical  
features.

01  
001

DIGITAL OS MAP  
1:10,560 @ A2


LOCATION OF SITE  
NOTICE MARKED 'X'

LOCATION OF SITE  
NOTICE MARKED 'X'

LOCATION OF SITE  
NOTICE MARKED 'X'

02  
001

DIGITAL OS MAP  
1:2,500 @ A2

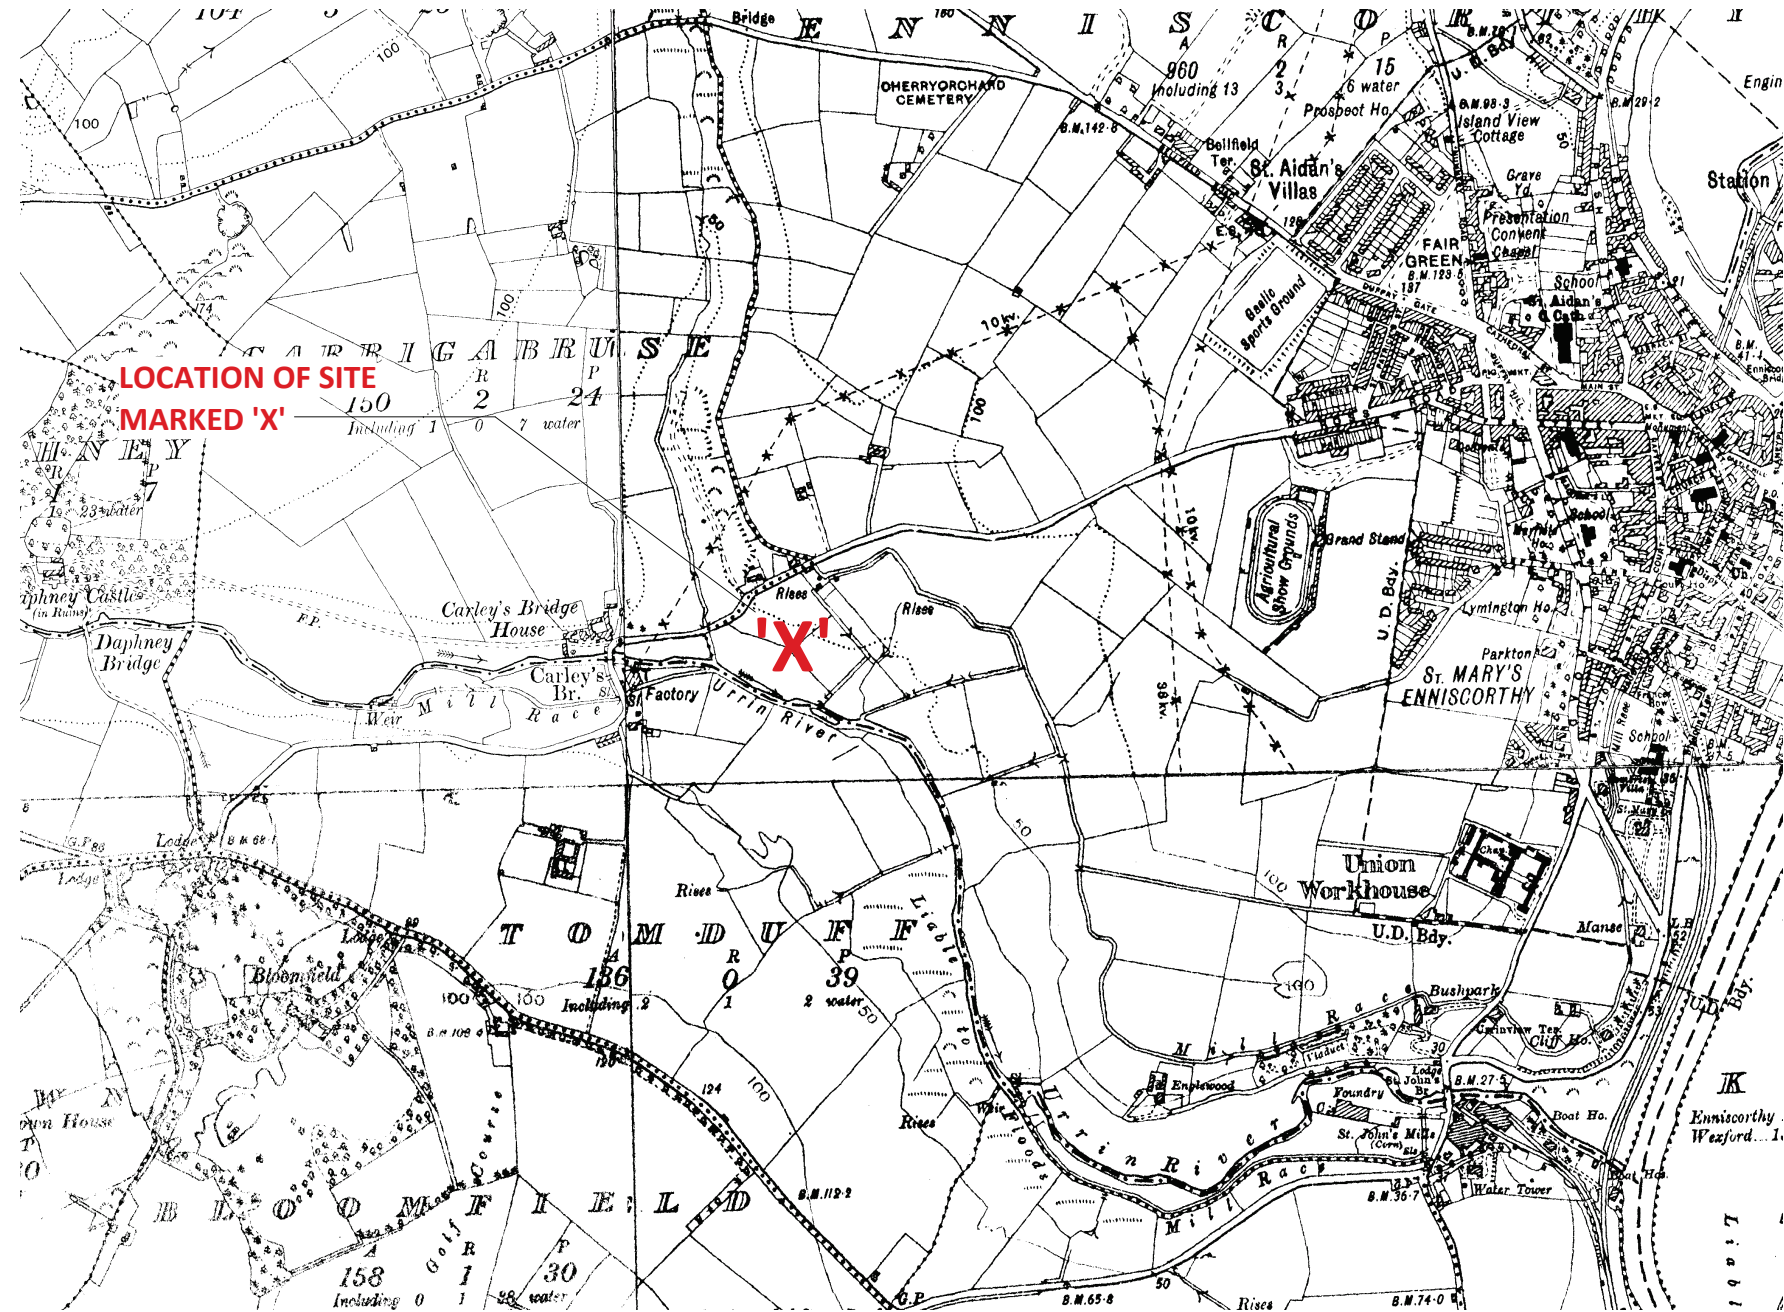

Output Format:  
=====

RASTER

Output File:  
=====

R\_00\_19755010\_00000001.tif

Map Series:  
=====

6 inch

WX019  
REVISION DATE = 31-Dec-1922  
SURVEY DATE = 31-Dec-1840  
LEVELLED DATE = 31-Dec-1942

WX020  
REVISION DATE = 31-Dec-1940  
SURVEY DATE = 31-Dec-1840  
LEVELLED DATE = 31-Dec-1922

WX025  
REVISION DATE = 31-Dec-1921  
SURVEY DATE = 31-Dec-1840  
LEVELLED DATE = 31-Dec-1922

WX026  
REVISION DATE = 31-Dec-1921  
SURVEY DATE = 31-Dec-1840  
LEVELLED DATE = 31-Dec-1922

Raster Extent:  
=====

LLX,LLY = 294943,138609  
LRX,LYR = 297404,138609  
ULX,ULY = 294943,140425  
URX,URY = 297404,140425

Projection:  
=====

IG

ITM Centre Point Co-ordinate:  
=====

X,Y = 696102,639564

Extraction Date:  
=====

04-Aug-2017

Copyright:  
=====

© Suirbhéireacht Ordnáis Éireann, 2017  
© Ordnance Survey Ireland, 2017

Copyright:  
=====

© Suirbhéireacht Ordnáis Éireann, 2010  
© Ordnance Survey Ireland, 2010


Arna thionsú agus arna fhoilsú ag  
Suirbhéireacht Ordnáis Éireann, Páirc an  
Fhionnuisce, Baile Átha Cliath 8, Éire.  
Compiled and published by Ordnance Survey  
Ireland, Phoenix Park, Dublin 8, Ireland.

Sáraíonn atáirgeadh neamhúdaraithe cóipcheart  
Suirbhéireacht Ordnáis Éireann agus Riailas  
na hÉireann.  
Unauthorised reproduction infringes Ordnance  
Survey Ireland and Government of Ireland  
copyright.

Gach cead ar cosnamh. Ní ceadmhach aon  
chuid den fhóilseachán seo a chóipeáil, a  
atáirgeadh nó a tharchur in aon fhoirm ná ar aon  
bhealach gan cead i scríbhinn roimh ré ó úinéirí  
an chóipchirt.  
All rights reserved. No part of this publication  
may be copied, reproduced or transmitted in any  
form or by any means without the prior written  
permission of the copyright owners.

Ní hionann bóthar, bealach nó cosán a bheith ar  
an léarscáil seo agus fianaise ar chead sli.  
The representation on this map of a road, track  
or footpath is not evidence of the existence of a  
right of way.

Ní thaispeánann léarscail de chuid Ordnáis  
Suirbhéireacht na hÉireann teorann phointí dleathúil  
de mhaoin riamh, ná úinéireacht de ghnéithe fhisiciúla.  
Ordnance Survey maps never show legal property  
boundaries, nor do they show ownership of physical  
features.

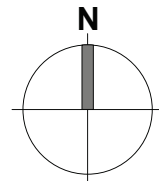

SITE BOUNDARY OUTLINED IN RED

LAND IN THE OWNERSHIP OF THE APPLICANT  
OUTLINED IN BLUE

LAND IN THE OWNERSHIP OF WEXFORD  
COUNTY COUNCIL SHOWN IN GREEN. SEE  
ACCOMPANYING LETTERS OF CONSENT

LAND IN THE OWNERSHIP OF NEIGHBOUR TO  
NORTH OF CARLEYS BRIDGE ROAD SHOWN IN  
ORANGE. SEE ACCOMPANYING LETTERS OF  
CONSENT

EXISTING FOUL LINE WITH 5m WAYLEAVE  
EITHER SIDE SHOWN IN YELLOW

BRIAN DUNLOP ARCHITECTS ARE AUTHORISED BY  
THE DIRECTOR, ORDNANCE SURVEY, IRELAND  
(ACTING ON BEHALF OF THE GOVERNMENT) TO  
REPRODUCE ORDNANCE SURVEY MAPS SUBJECT  
TO THE CONDITIONS SET OUT  
ORDNANCE SURVEY LICENCE No. 0119422

B	ISSUED FOR SHD APPLICATION	MAR 2022
A	ISSUED FOR SHD APPLICATION	SEPT 2021
REV.	NOTE	DATE

CLIENT:  
TORCA DEVELOPMENTS



DEVELOPMENT:  
HOUSING DEVELOPMENT

LOCATION:  
CARLEYS BRIDGE, ENNISCORTHY, Co. WEXFORD

DRAWING TITLE:  
SITE LOCATION MAP

brian dunlop architects

Address: 15 Patrick Street, Kilkenny  
Telephone: 056 7813015  
E-Mail: info@bdarchitects.ie  
Website: www.briandunloparchitects.com

	PLANNING DRAWINGS
	Job No. 1768 Dwg No. 1768-P-001 Date SEPT 2021 Scale VARIES @ A2 Drawn By J.KELLY Issued By BD Checked By BD

© BRIAN DUNLOP ARCHITECTS.  
THIS DRAWING AND THE DESIGN THEREON IS COPYRIGHT AND MAY NOT BE  
REPRODUCED, DISTRIBUTED OR USED FOR ANY PURPOSE WITHOUT THE  
WRITTEN CONSENT OF BRIAN DUNLOP ARCHITECTS.