



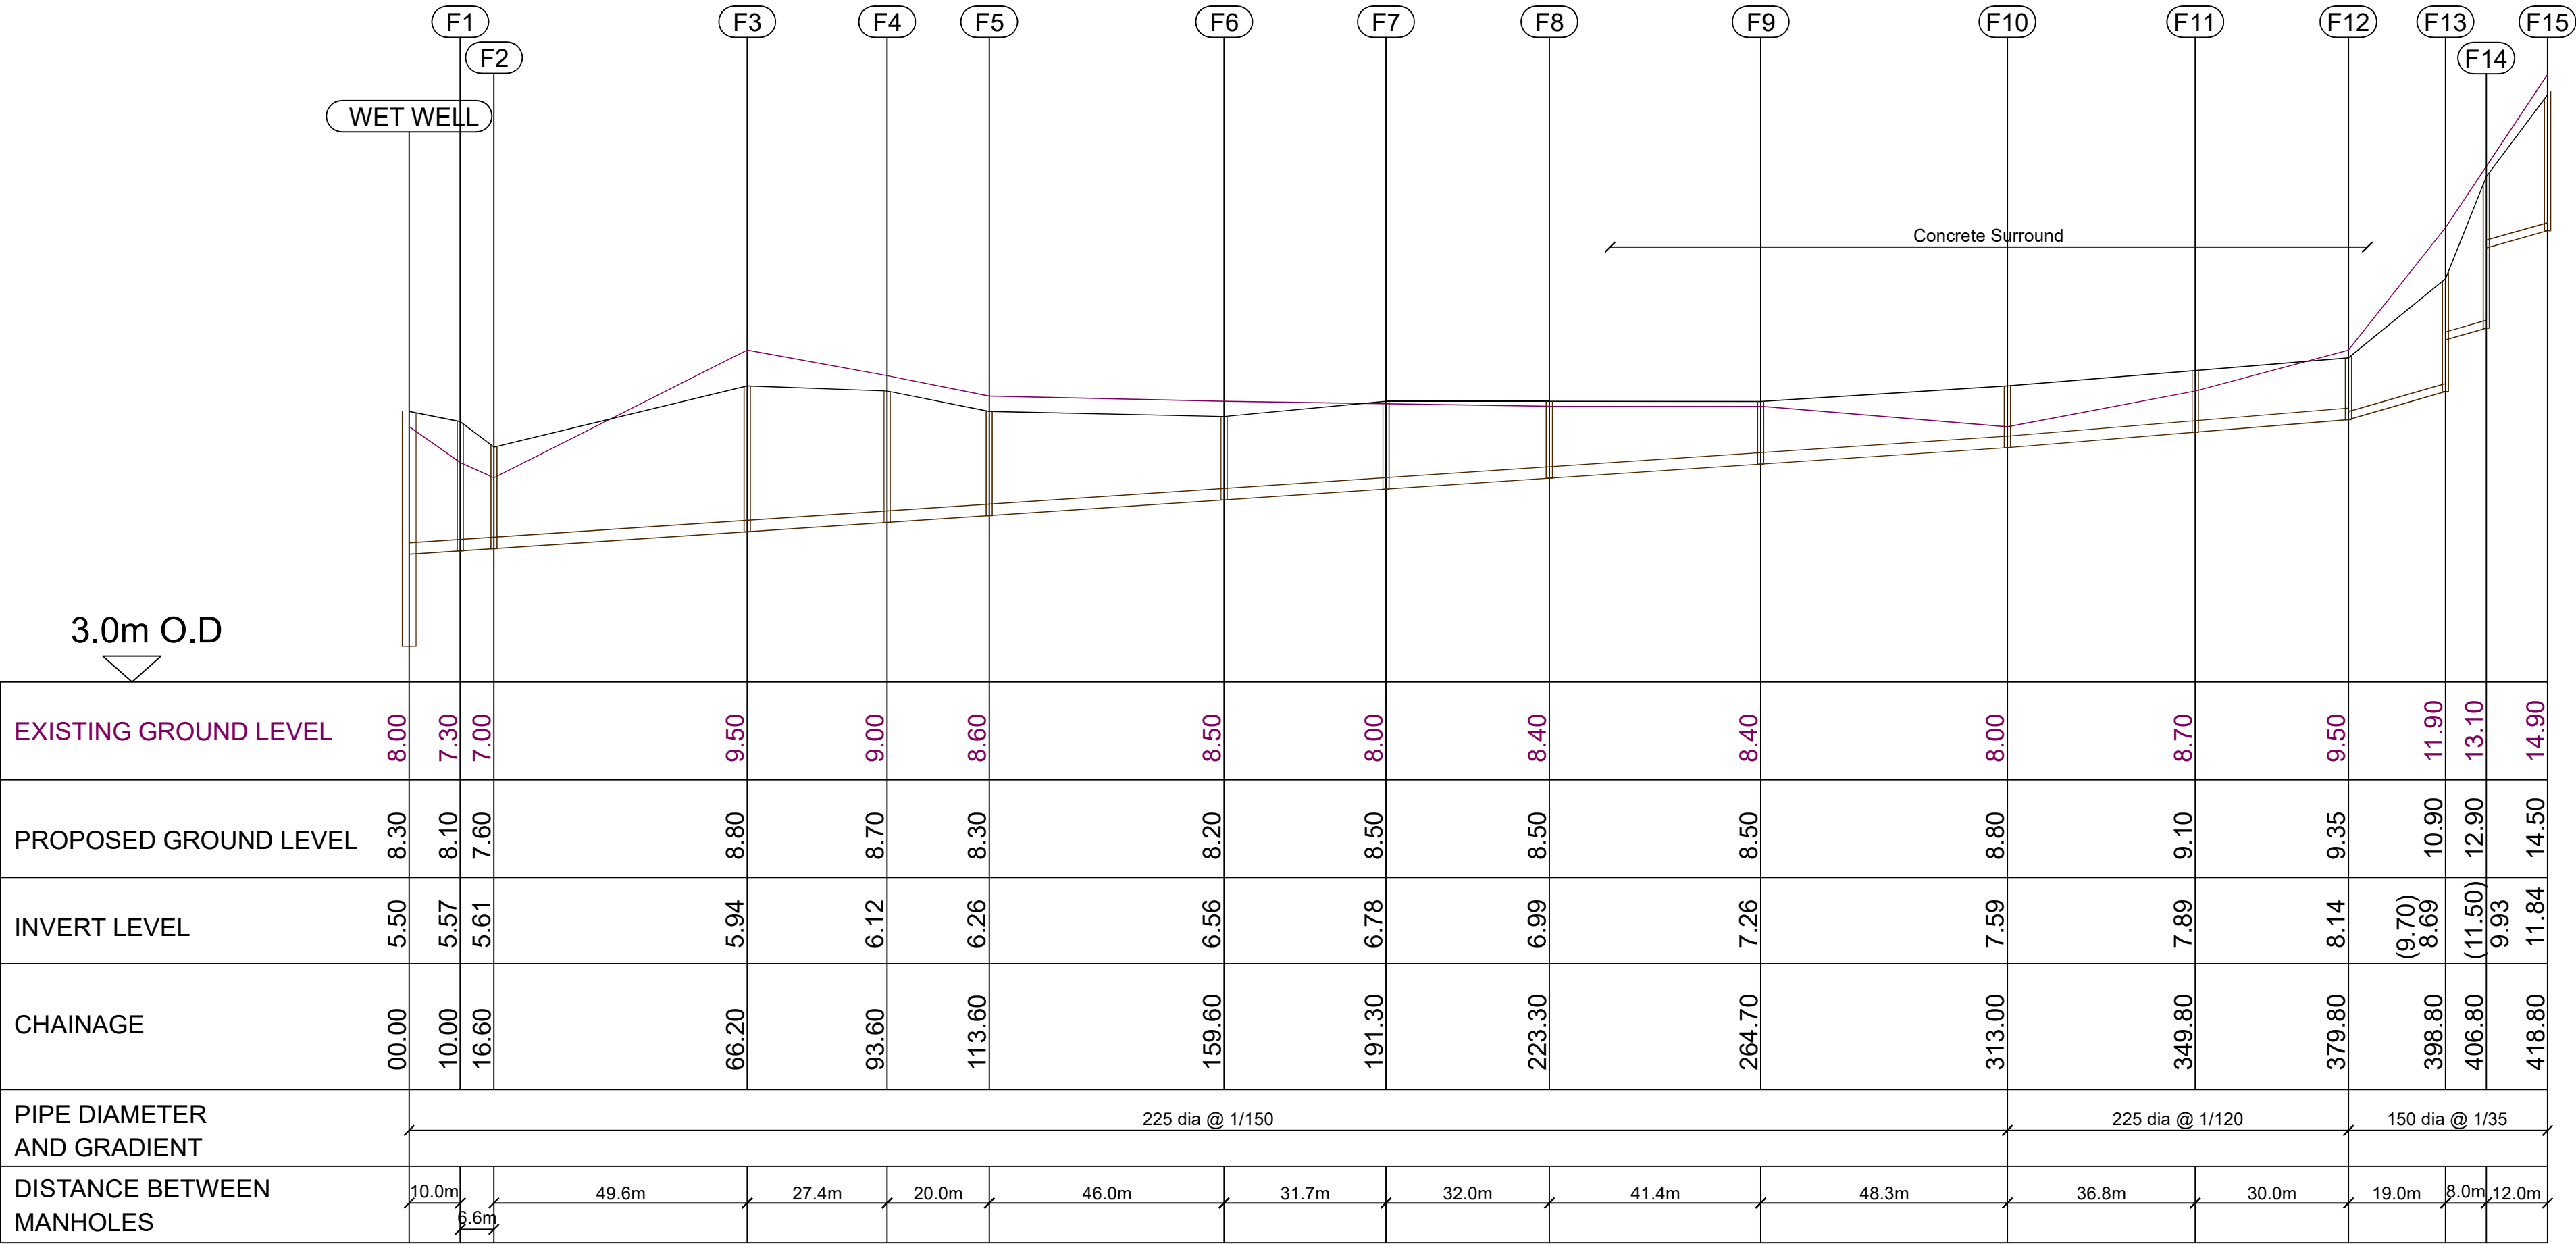

FOUL SEWER PUMP/WET WELL - F15

SCALE 1:1000 H  
1:100 V

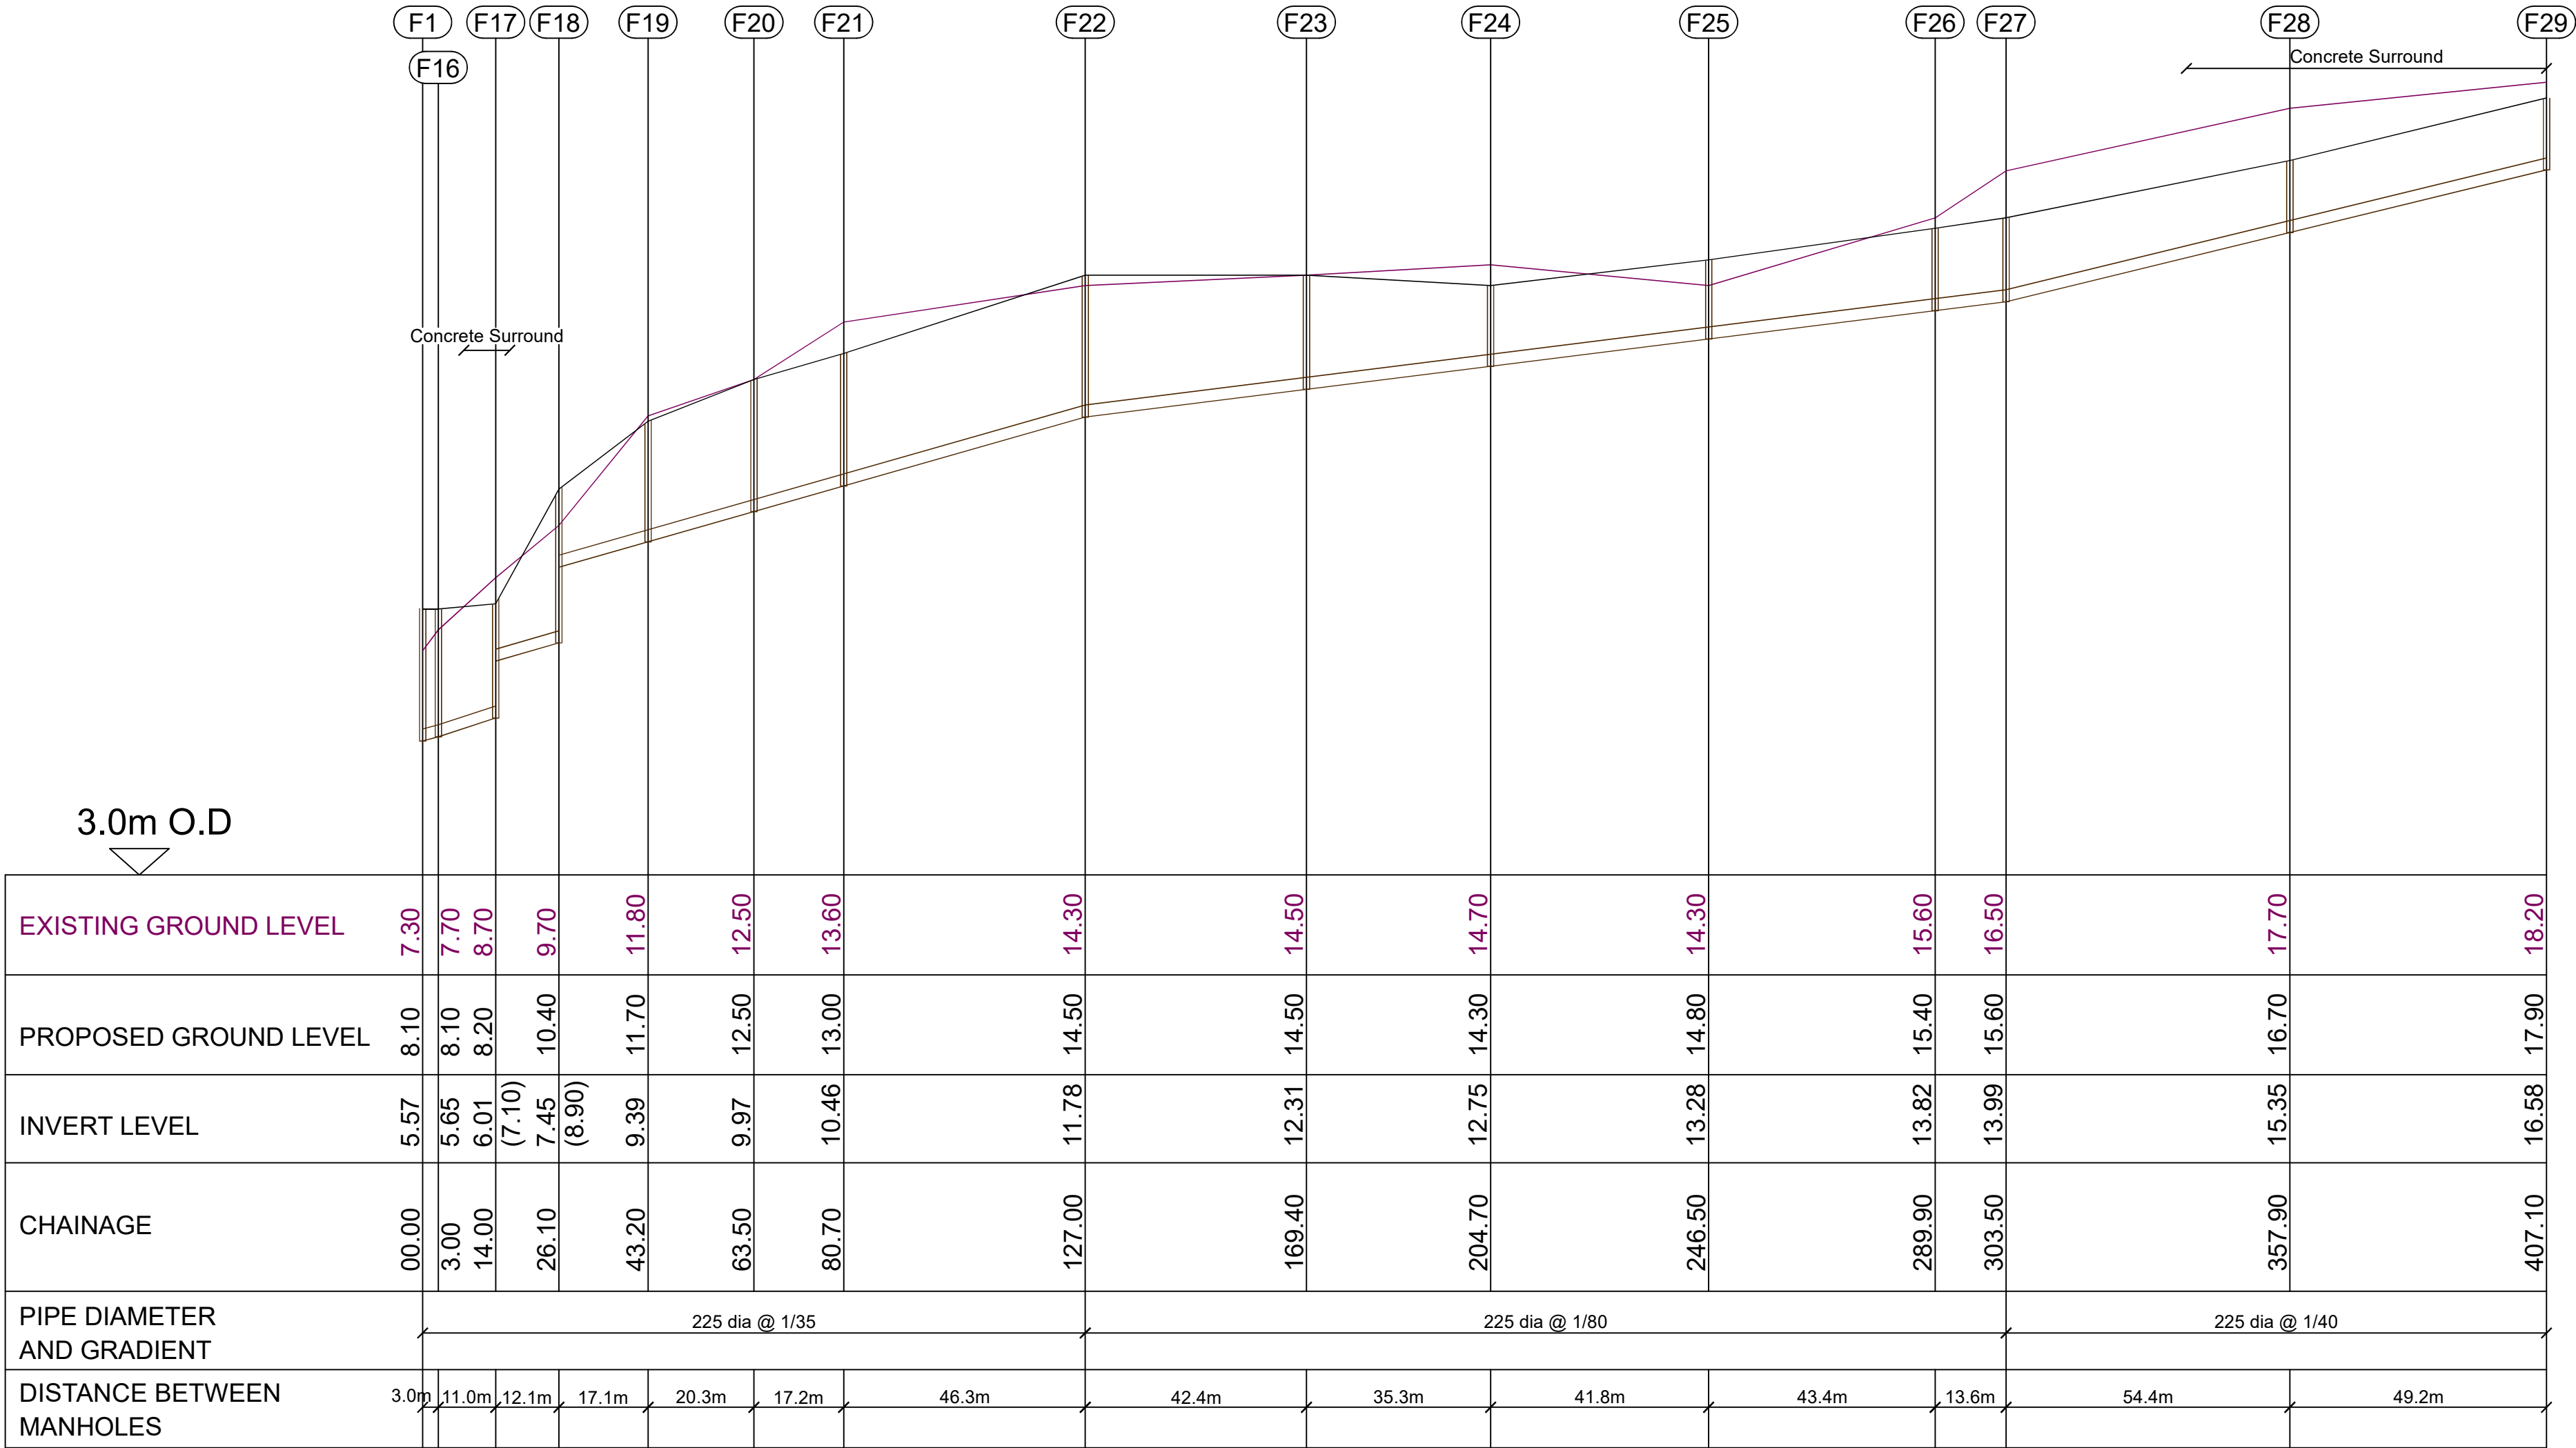

FOUL SEWER F1 - F29

SCALE 1:1000 H  
1:100 V

NOTES:

- SWEENEY CONSULTING ENGINEERS DRAWINGS TO READ IN CONJUNCTION WITH ARCHITECTURAL DRAWINGS.
- THE DEVELOPMENT SHALL BE CARRIED OUT IN ACCORDANCE WITH THE "IRISH WATER - WASTEWATER INFRASTRUCTURE STANDARD DETAILS - DOC NO. IW-CDS-5030-01", THE "IRISH WATER - CODE OF PRACTICE FOR WASTEWATER INFRASTRUCTURE - DOC NO. IW-CDS-5030-03" AND THE " RECOMMENDATIONS FOR SITE DEVELOPMENT WORKS FOR HOUSING AREAS" PUBLISHED BY THE DEPARTMENT OF ENVIRONMENT AND LOCAL GOVERNMENT, NOVEMBER 1998.

|   |                          |                    |
|---|--------------------------|--------------------|
| Rev   | Date                     | Revision Details:- |
| -   | -                        | -                  |
| <div>SWEENEY CONSULTING ENGINEERS</div> <div>145 THE FAYTHE, WEXFORD, IRELAND. Y35 CC97<br/>PHONE: (053) 9147429 EMAIL: martin@sce.ie</div> |                          |                    |
| PROJECT:<br>NEW RESIDENTIAL DEVELOPMENT<br>AT CARLEYS BRIDGE ROAD,<br>ENNISCORTHY, CO. WEXFORD                                              |                          |                    |
| Drawing Title:<br>PROPOSED FOUL PIPELINE SECTIONS<br>(SHEET 1 OF 2)                                                                         |                          |                    |
| Issued For:<br>PLANNING   |                          |                    |
| Client:<br>TORCA DEVELOPMENTS LTD   |                          |                    |
| Date:<br>23.03.2022   | Drawn By:<br>MS          | Checked By:<br>SD  |
| Scale:<br>AS SHOWN   | Drawing no.:<br>SCE-003P | Revision:<br>-     |